



Project: Ursuline College Catholic Secondary School
Interior Renovations
85 Grand Avenue West
Chatham, Ontario

Project ID: ROA15-020
Client No.: 725-CP1512
Addendum: 5

Attention: Project Bidders

Date: June 2, 2015

This Addendum is hereby made a part of the Contract Documents and modifies the original Bidding Documents as noted below. The following additions, deletions and amendments shall be incorporated into the bid submission.

5.1 REVISE SCOPE OF WORK:

5.1.1 Refer to Drawing AD101, Detail 02/AD101 - Partial First Floor Demolition Plan - Guidance Area and Drawing A101, Detail 02/A101 - Partial First Floor Plan - Guidance Area

- .1 Revise scope of work in this area as per attached drawing SK007 + SK008
- .2 Refer to glazing schedule, delete glazing type 'G6' from scope of work.
- .3 Refer to Room Finish Schedule - Office 119 (Walls) - New G.B. (Paint)
- .4 Delete all associated Mechanical and Electrical Scope of Work related to the deletion of Files 103

5.2 REVISE SCOPE OF WORK:

5.2.1 Refer to Drawing A121, Detail 02/A121 - Partial Reflected Ceiling Plan: Guidance Area (Base Price)

- .1 Refer to Attached Drawing SK009 - For new Reflected ceiling - Corridor 101.
- .2 Refer to Room Finish Schedule - Corridor 101 (Ceiling) - Delete CF1

5.3 REVISE SCOPE OF WORK:

5.3.1 Refer to Drawing A626 Millwork details and plan view of Storage 124

- .1 Delete drawings A626 and replace with drawings A626R enclosed

5.4 REVISE SCOPE OF WORK:

5.4.1 Refer to Drawing M101, Detail 03/M101 Partial Floor Plan Mechanical Demolition & and Drawing M201, Detail 03/M201, Partial Floor Plan, Mechanical New

- .1 Delete relocation of Fire Hose Cabinet and Electric Base Board Heater in Corridor 101.

END OF ADDENDUM #5

PREPARED BY THE CONSULTANT




Marco Raposo | Principal

06.02.2015

Date: MM.DD.YEAR



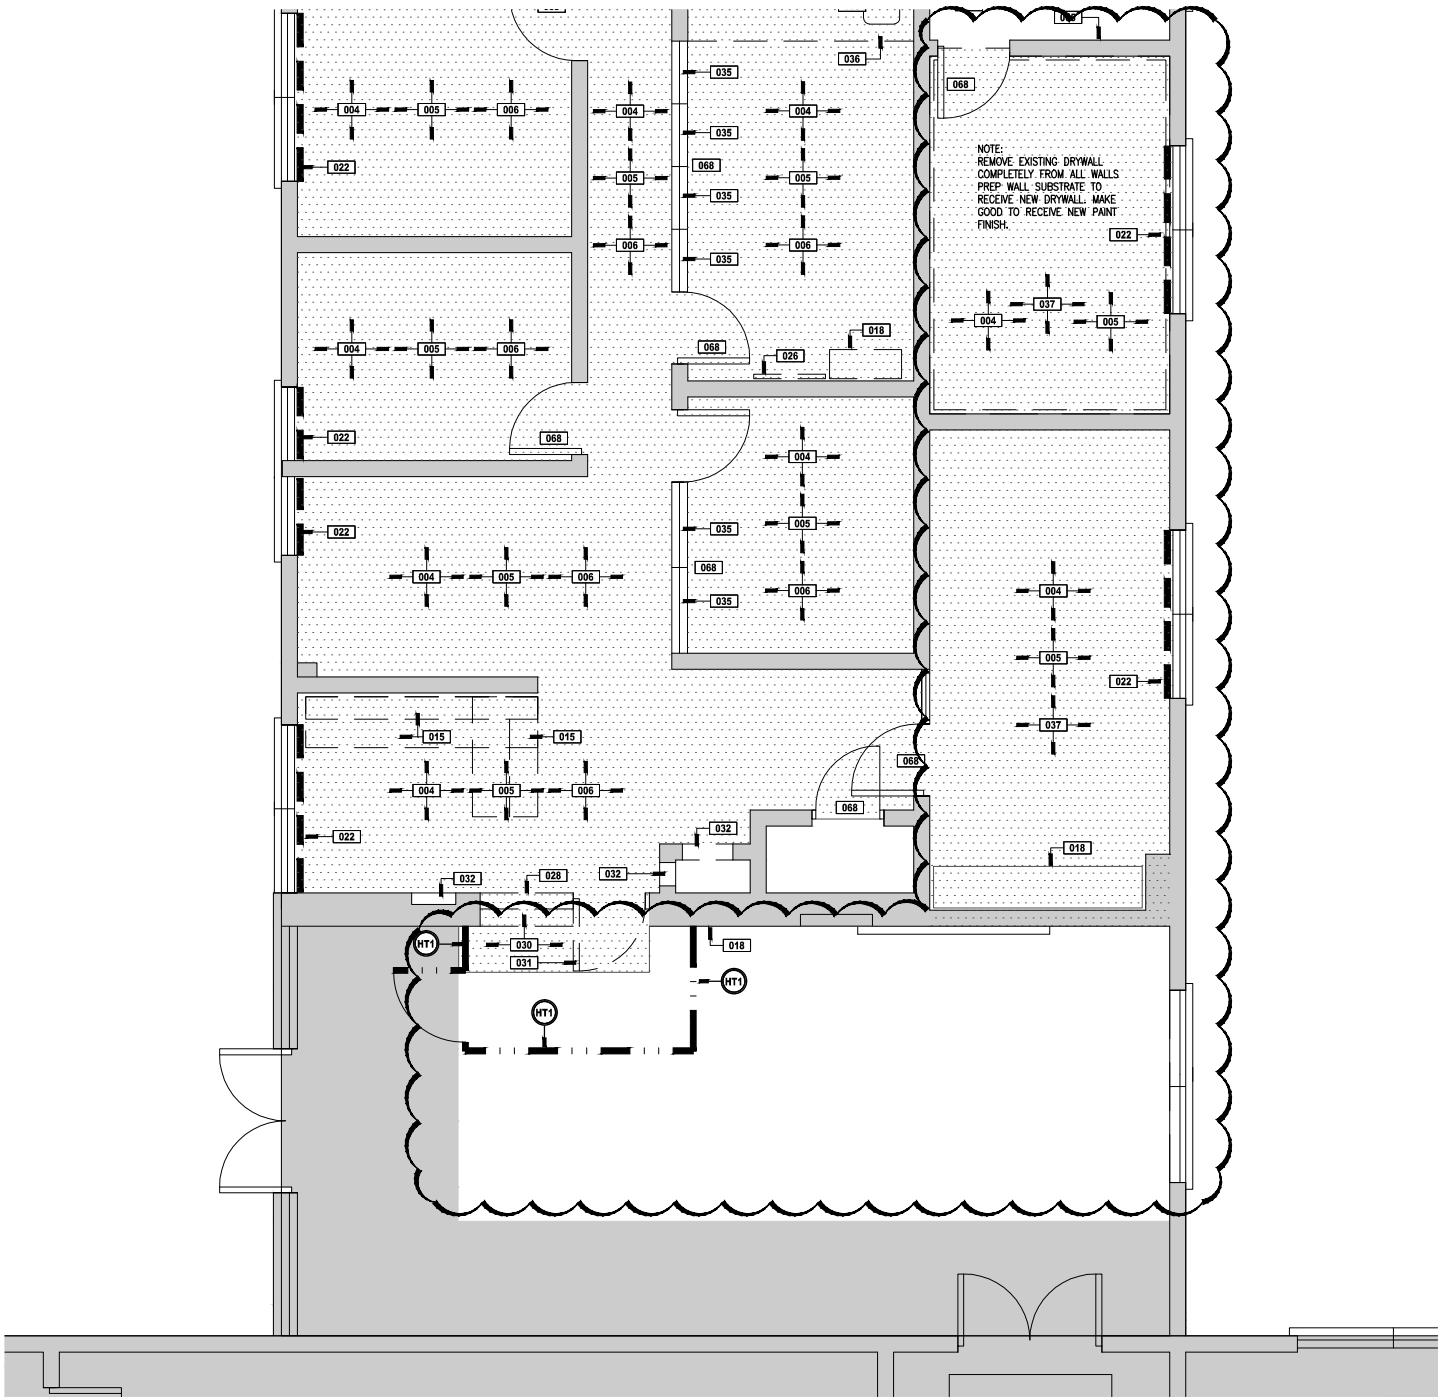

01 ADDENDUM No.5 - ITEM 5.1.1.1

SK007 SCALE: 1/8" = 1'-0"

CONSULTANT

DISCIPLINE SEAL

PROJECT IDENTIFICATION

DRAWING IDENTIFICATION

ROA INTERNAL INFO

COPYRIGHT 2015

ROA studio inc.
 67 King Street West, Chatham ON N7M 1C7
 tel. 519.397.0943
 email. info@roastudio.com

SCCDSB - URSULINE COLLEGE CATHOLIC SECONDARY SCHOOL
 INTERIOR RENOVATIONS


Addendum No.5
 Item: 5.1.1.1

ARCHITECTURE

PROJECT ID
 DRAWN BY
 REVIEWED BY
 DATE
 SCALE

ROA15-020
 M. RAPOSO
 M. RAPOSO
 06.02.2015
 AS NOTED

SK007

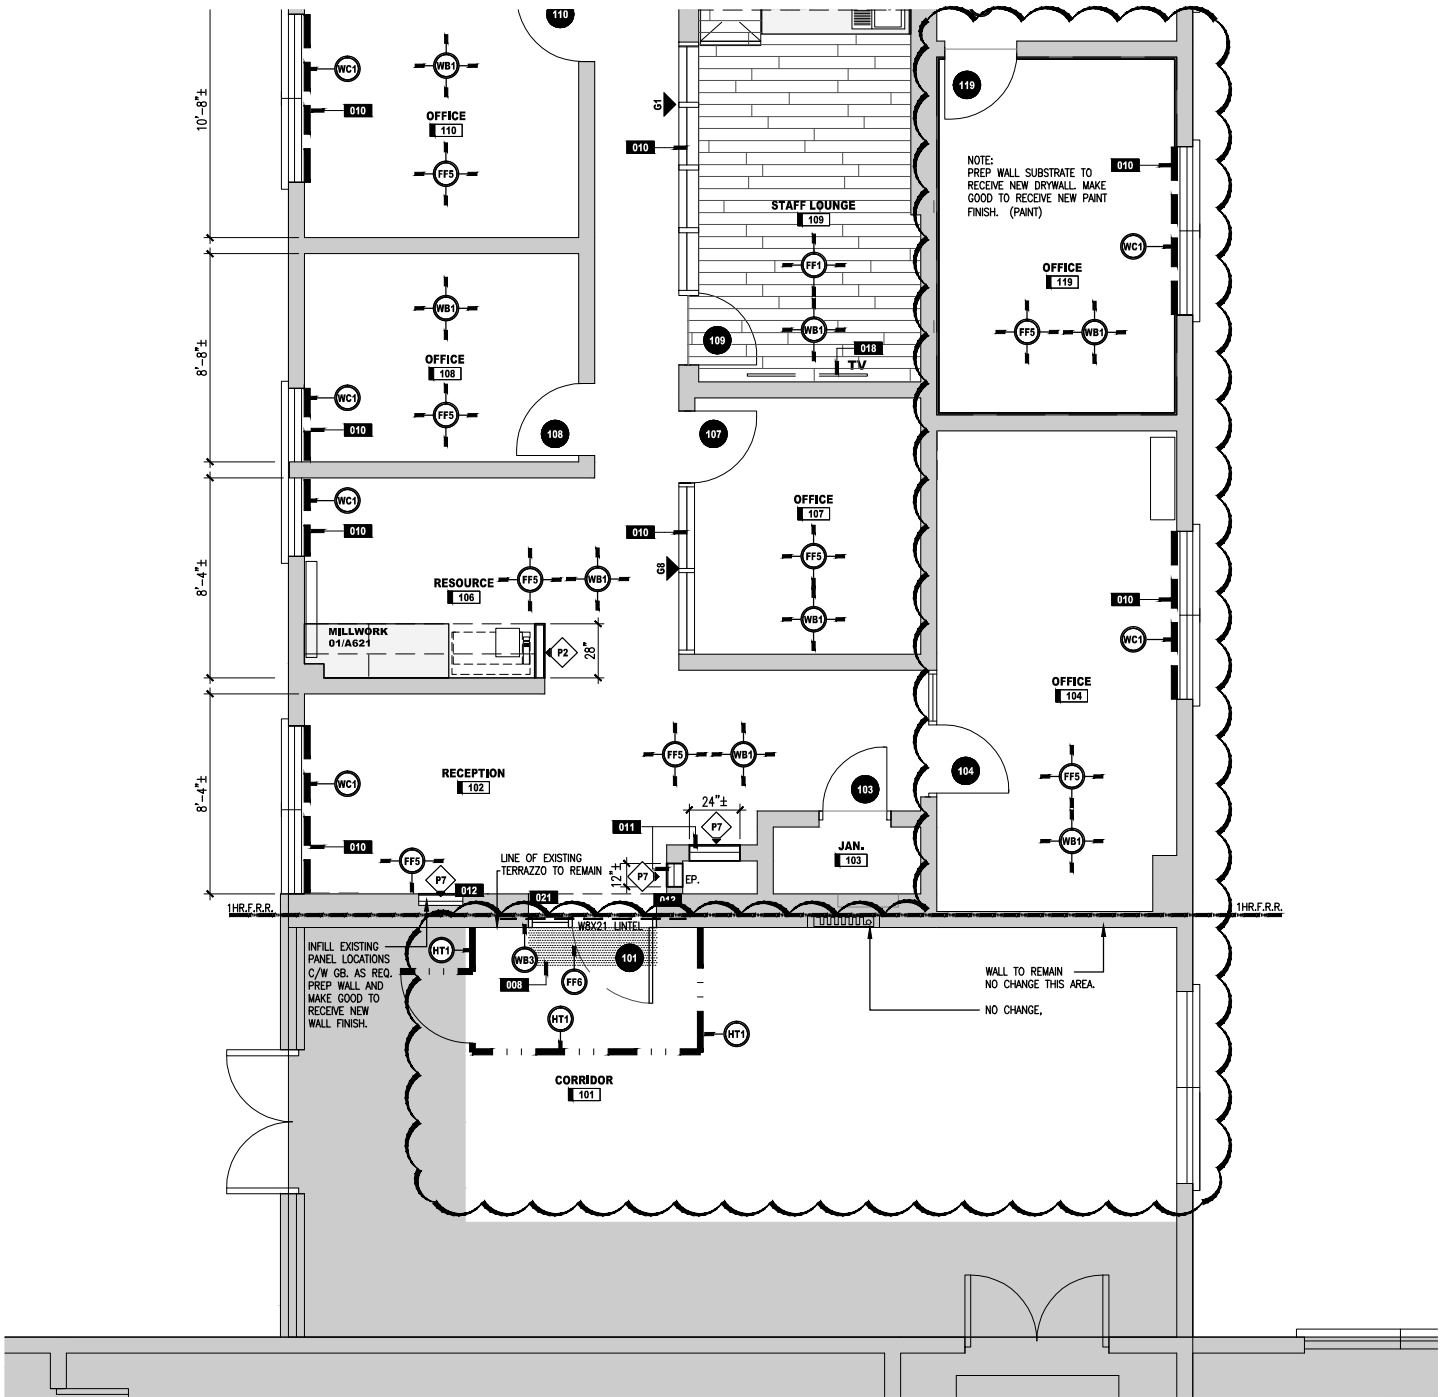

01 ADDENDUM No.5 - ITEM 5.1.1.1

SK008 SCALE: 1/8" = 1'-0"

CONSULTANT

DISCIPLINE SEAL

PROJECT IDENTIFICATION

DRAWING IDENTIFICATION

ROA INTERNAL INFO

copyright 2015

ROA studio inc.
 67 King Street West, Chatham ON N7M 1C7
 tel. 519.397.0943
 email. info@roastudio.com

SCCDSB - URSULINE COLLEGE CATHOLIC SECONDARY SCHOOL
 INTERIOR RENOVATIONS


Addendum No.5
 Item: 5.1.1.1

ARCHITECTURE

PROJECT ID
 DRAWN BY
 REVIEWED BY
 DATE
 SCALE

ROA15-020
 M. RAPOSO
 M. RAPOSO
 06.02.2015
 AS NOTED


SK008

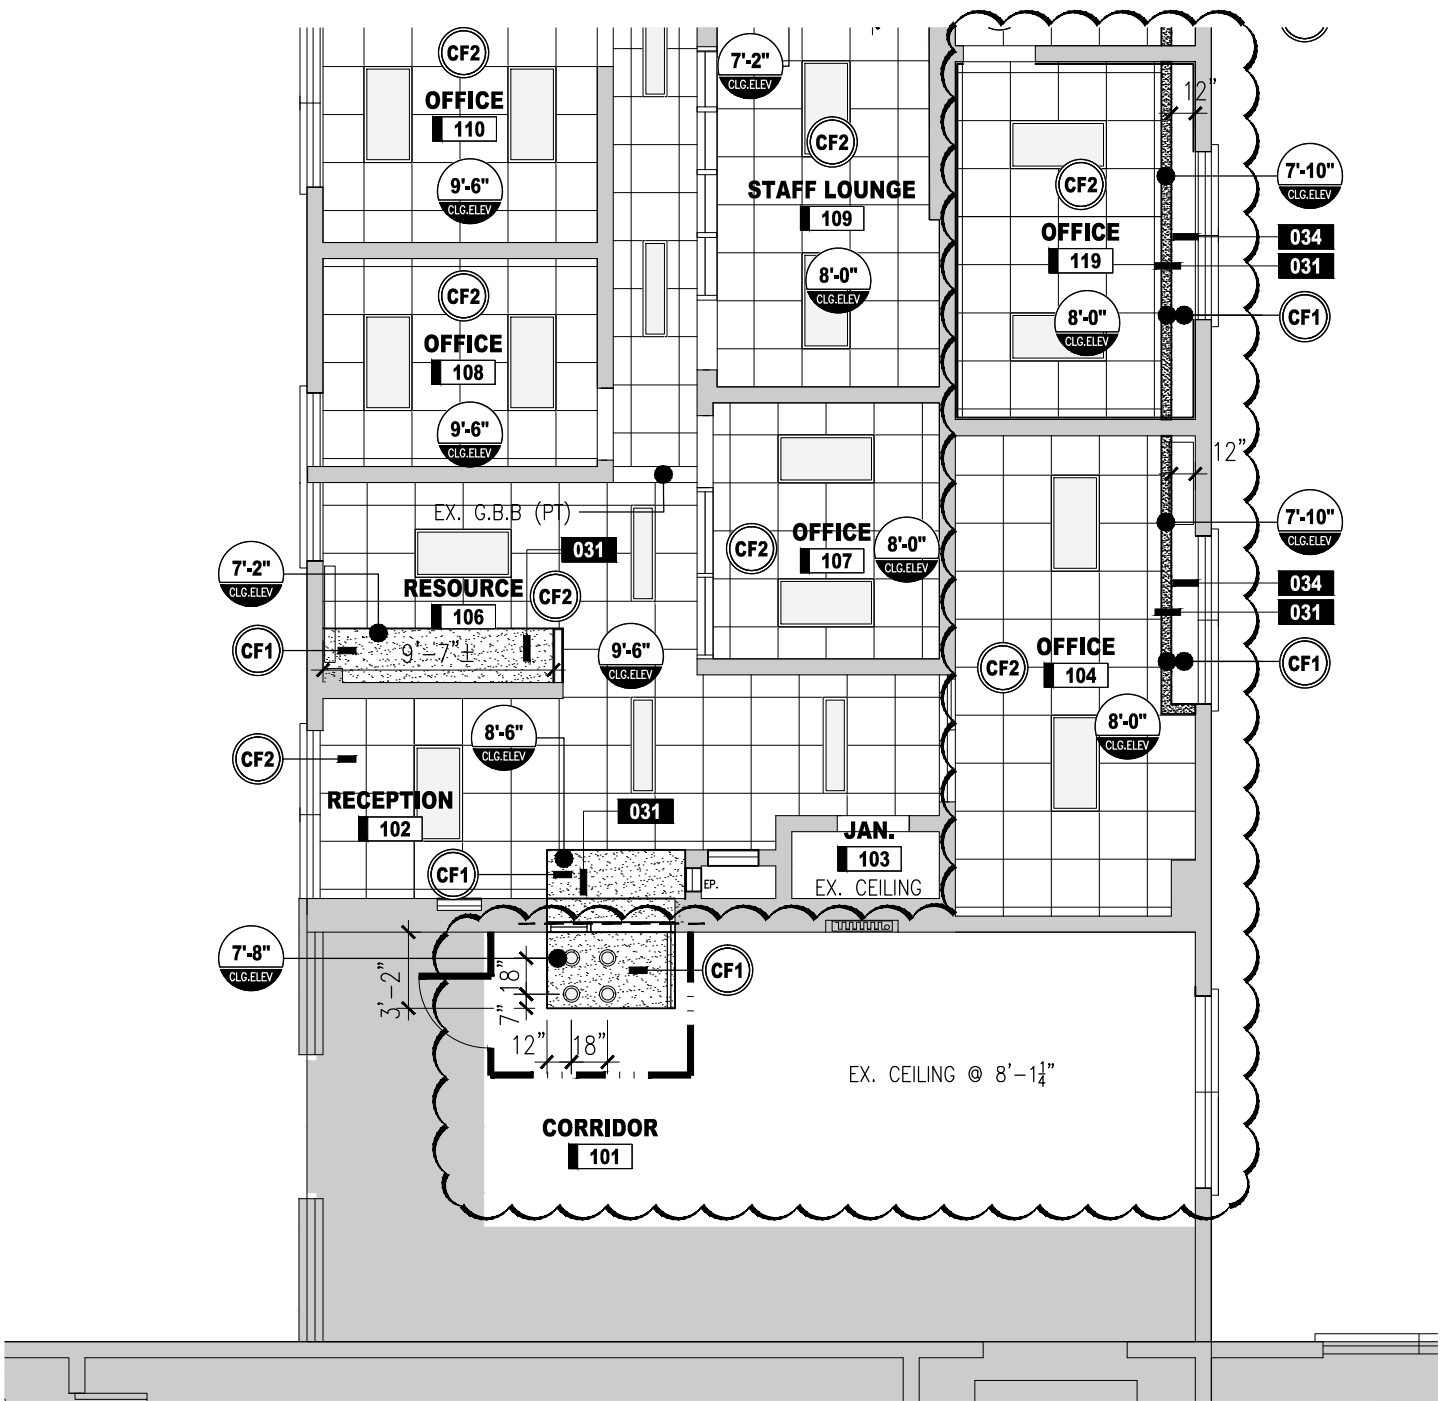




SCCDSB - URSULINE COLLEGE INTERIOR RENOVATIONS

01 ADDENDUM No.5 - ITEM 5.2.1.1




SK009 SCALE: 1/8" = 1'-0"

CONSULTANT	DISCIPLINE SEAL	PROJECT IDENTIFICATION	DRAWING IDENTIFICATION	ROA INTERNAL INFO
 <p>67 King Street West, Chatham ON N7M 1C7 tel. 519.397.0943 email. info@roastudio.com</p>		<p>SCCDSB - URSULINE COLLEGE CATHOLIC SECONDARY SCHOOL</p> <p>INTERIOR RENOVATIONS</p>	<p>Addendum No.5 Item: 5.2.1.1</p>	<p>ARCHITECTURE</p> <p>PROJECT ID: ROA15-020 DRAWN BY: M. RAPOSO REVIEWED BY: M. RAPOSO DATE: 06.02.2015 SCALE: AS NOTED</p>



SK009

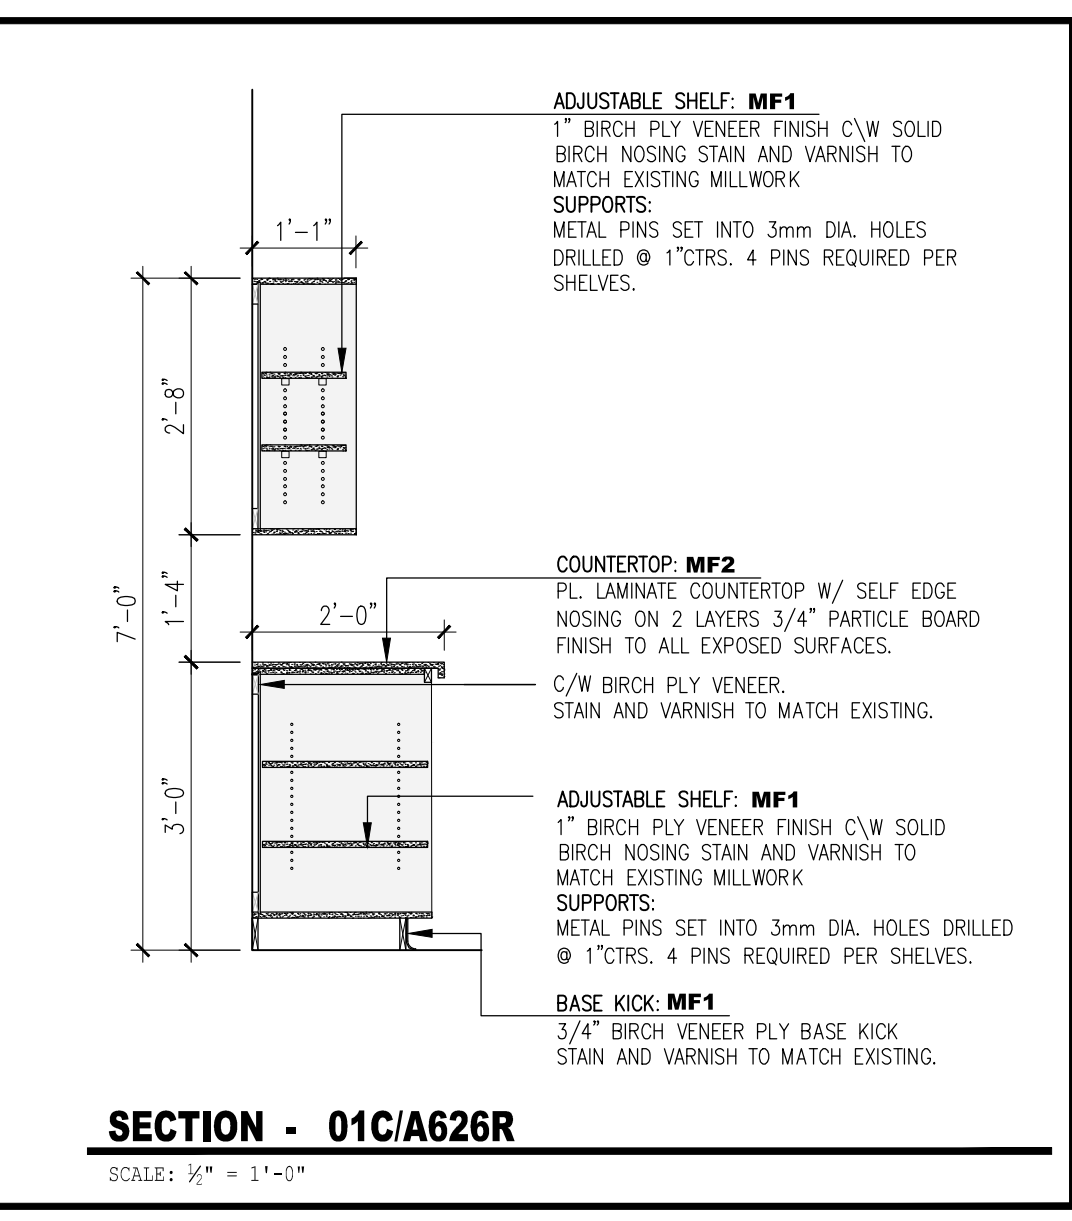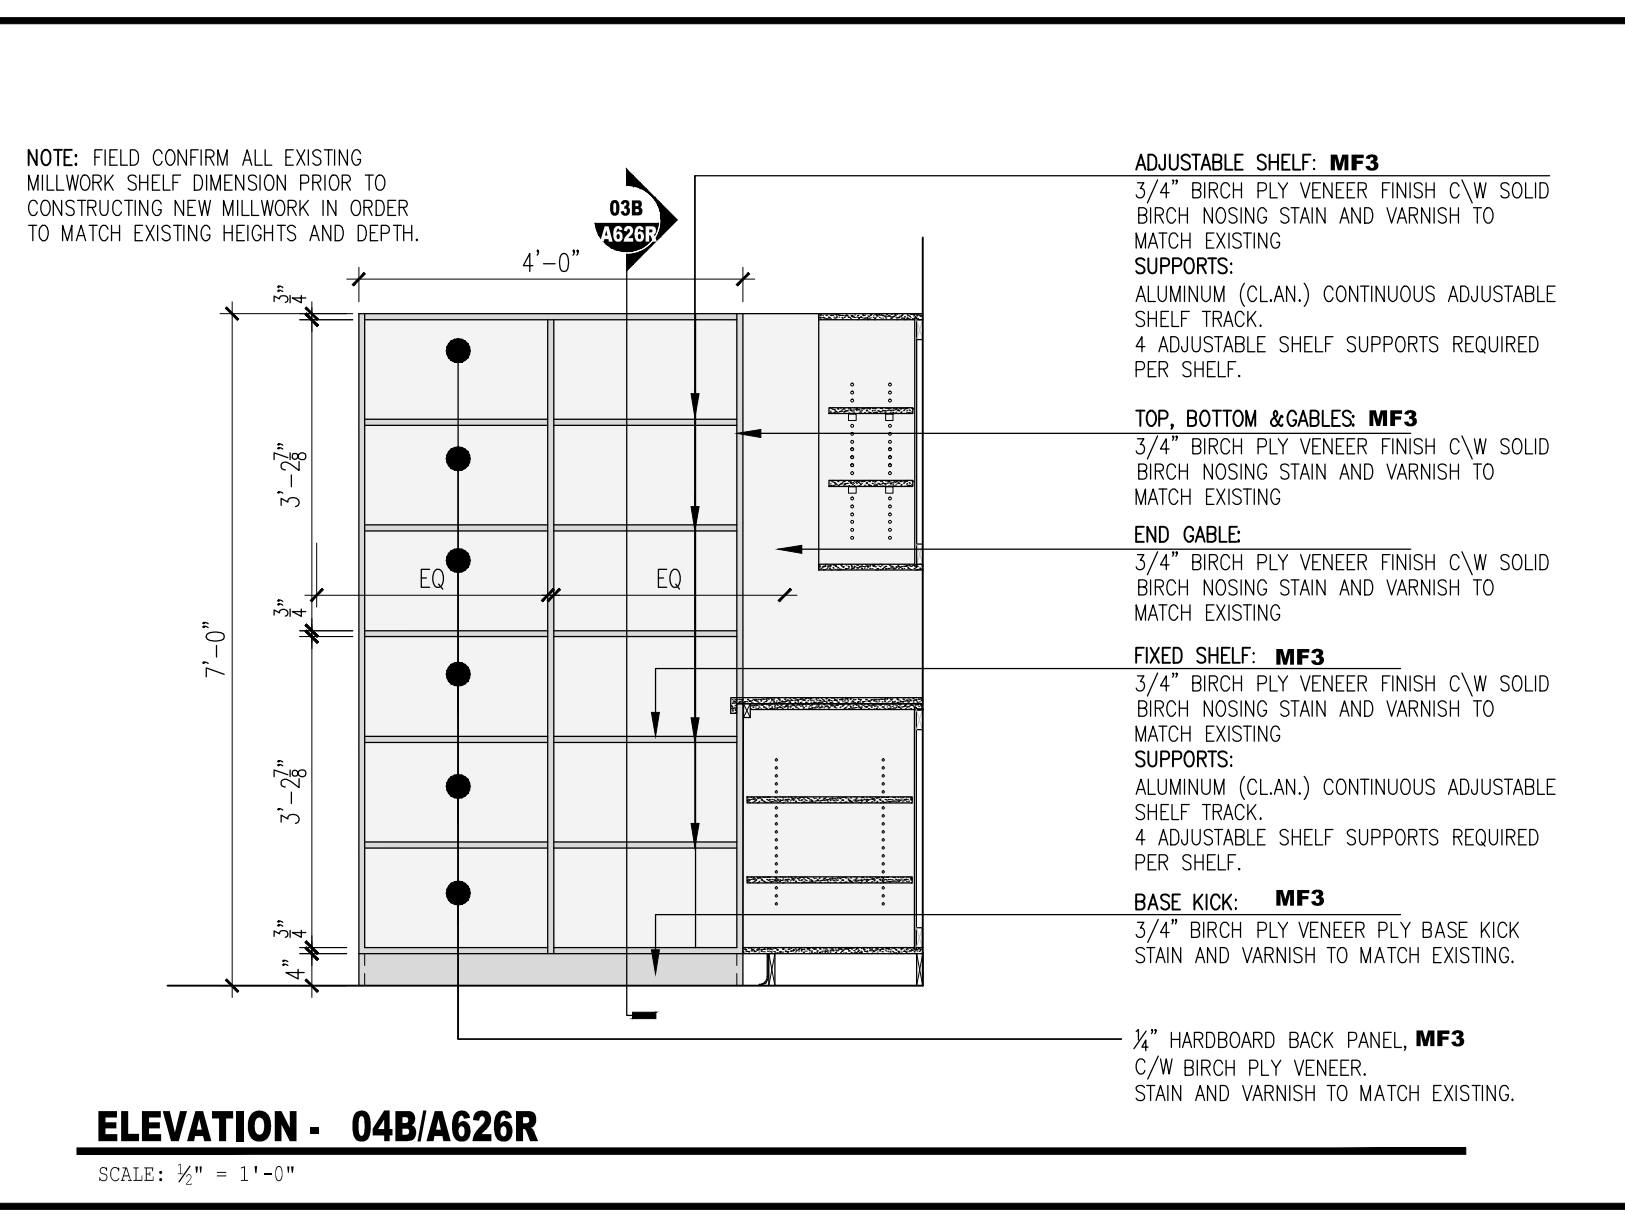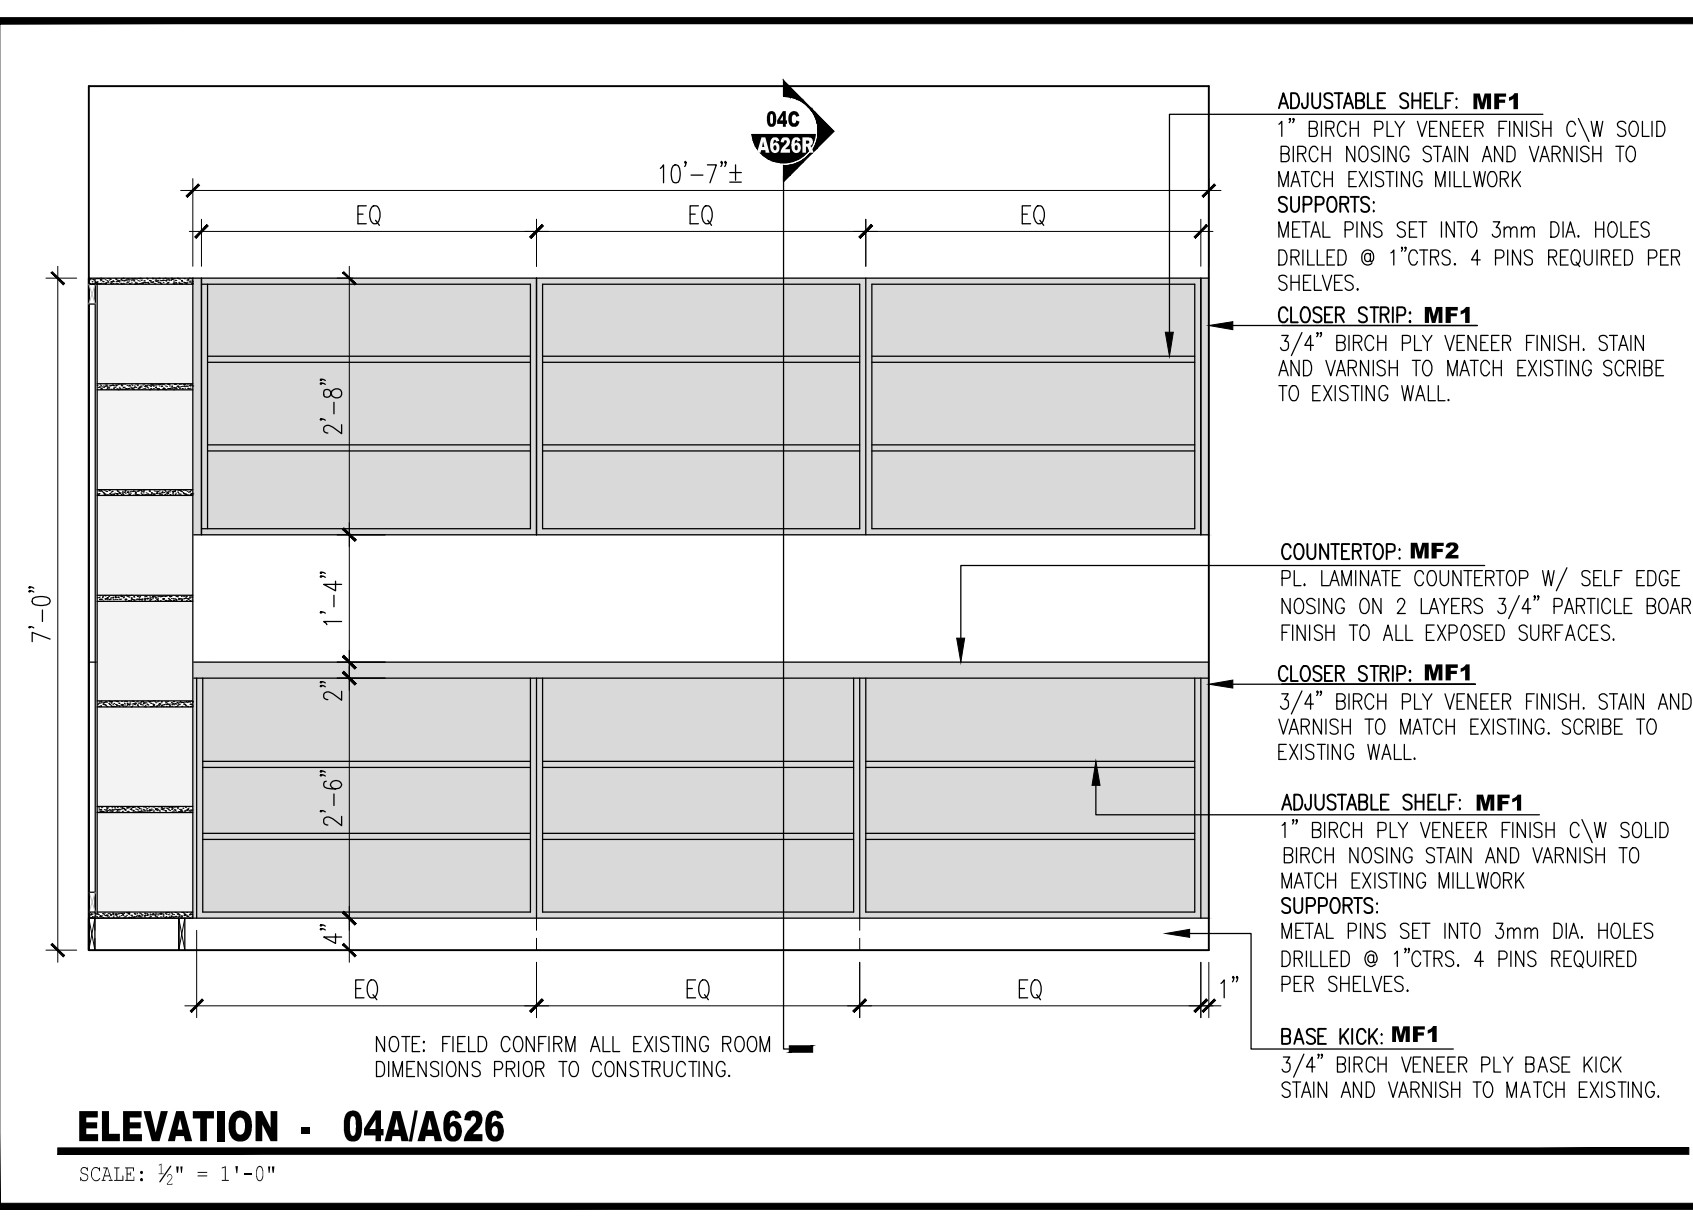

04 REVISED MILLWORK DETAILS: STORAGE 124 STORGE CABINETS

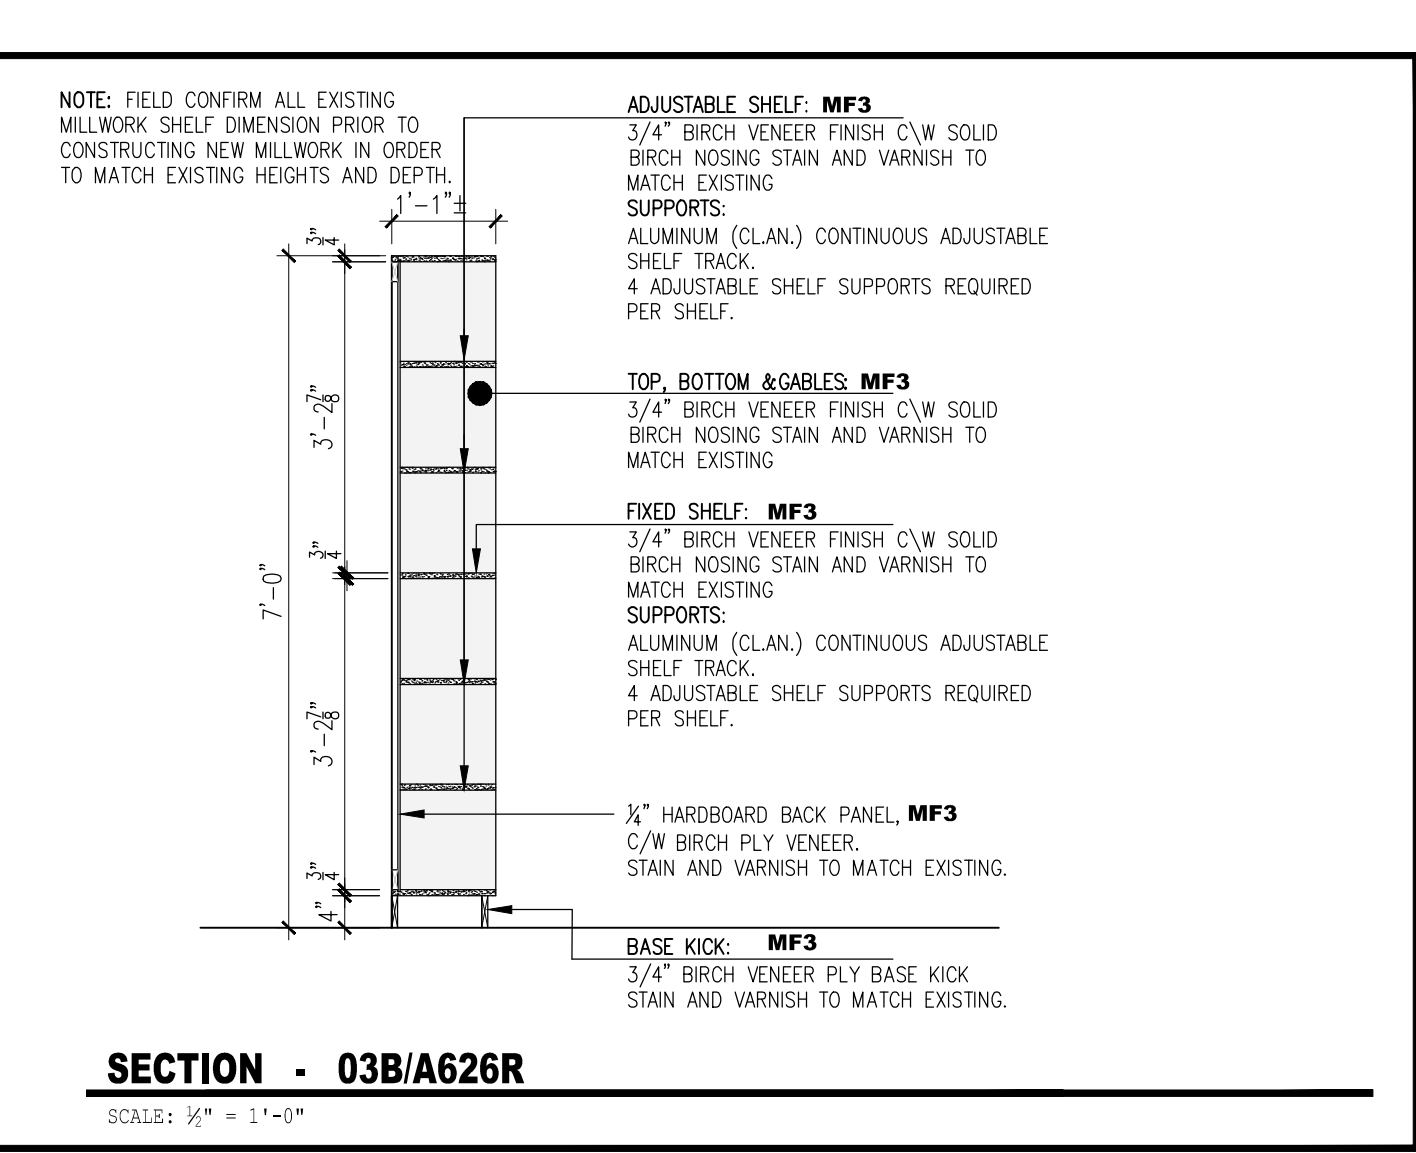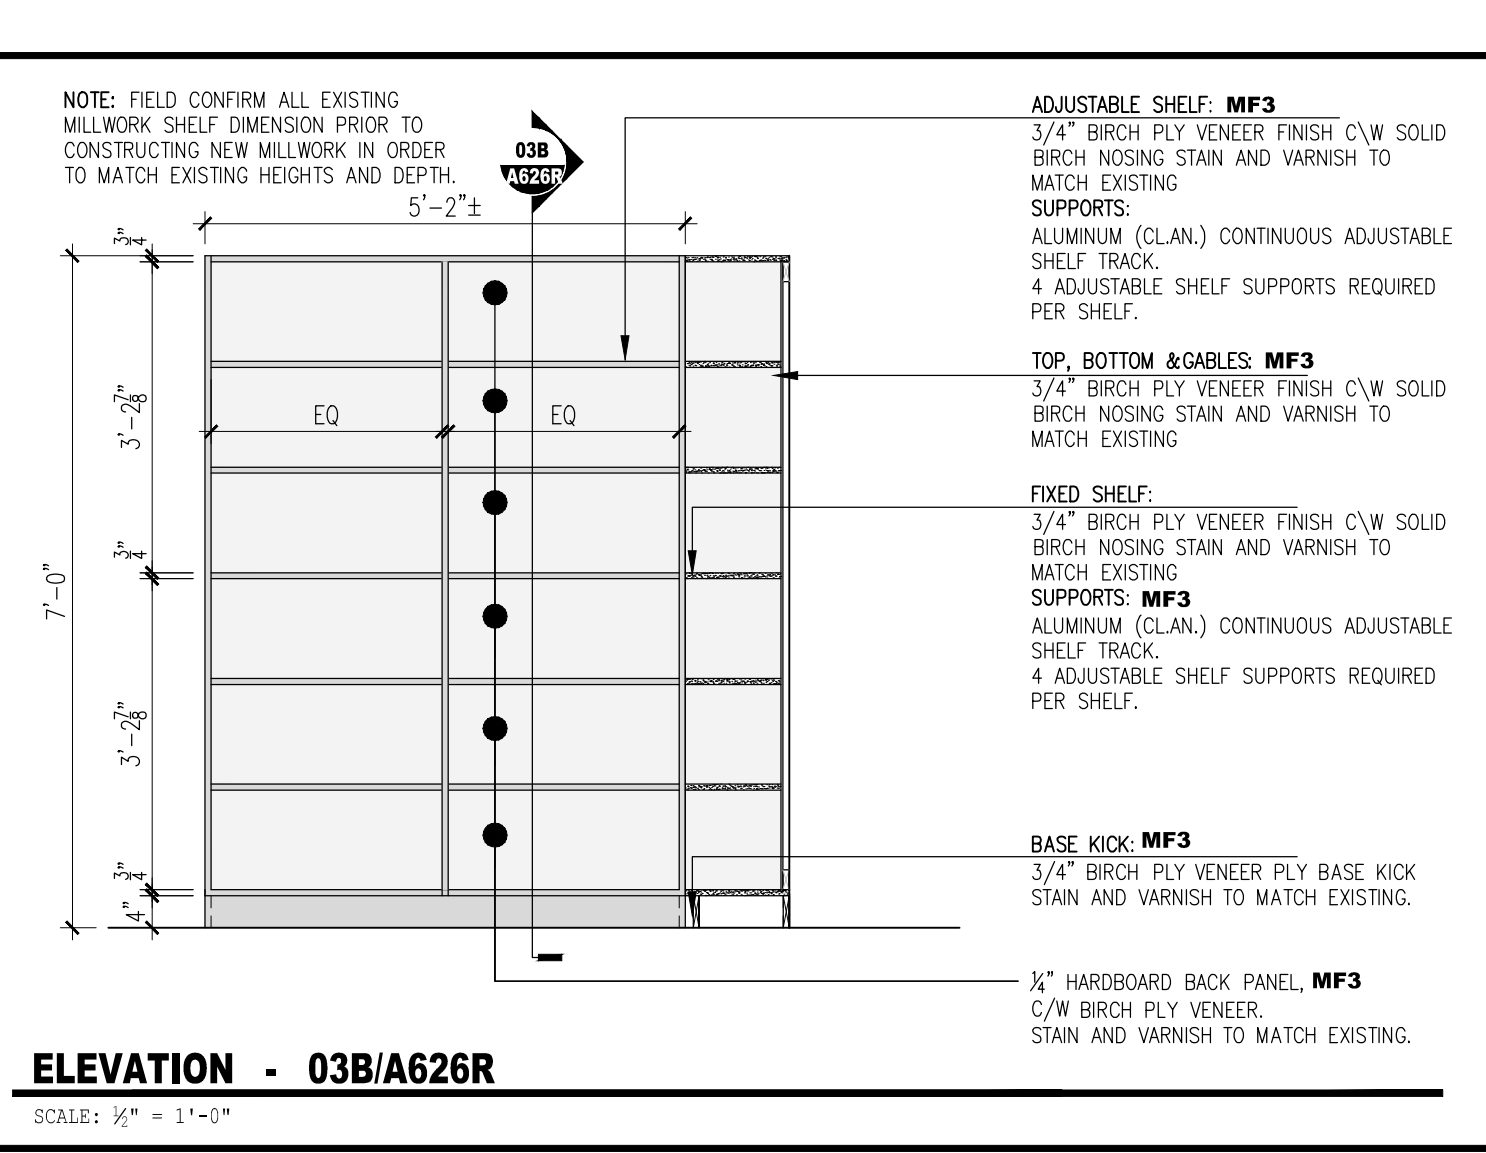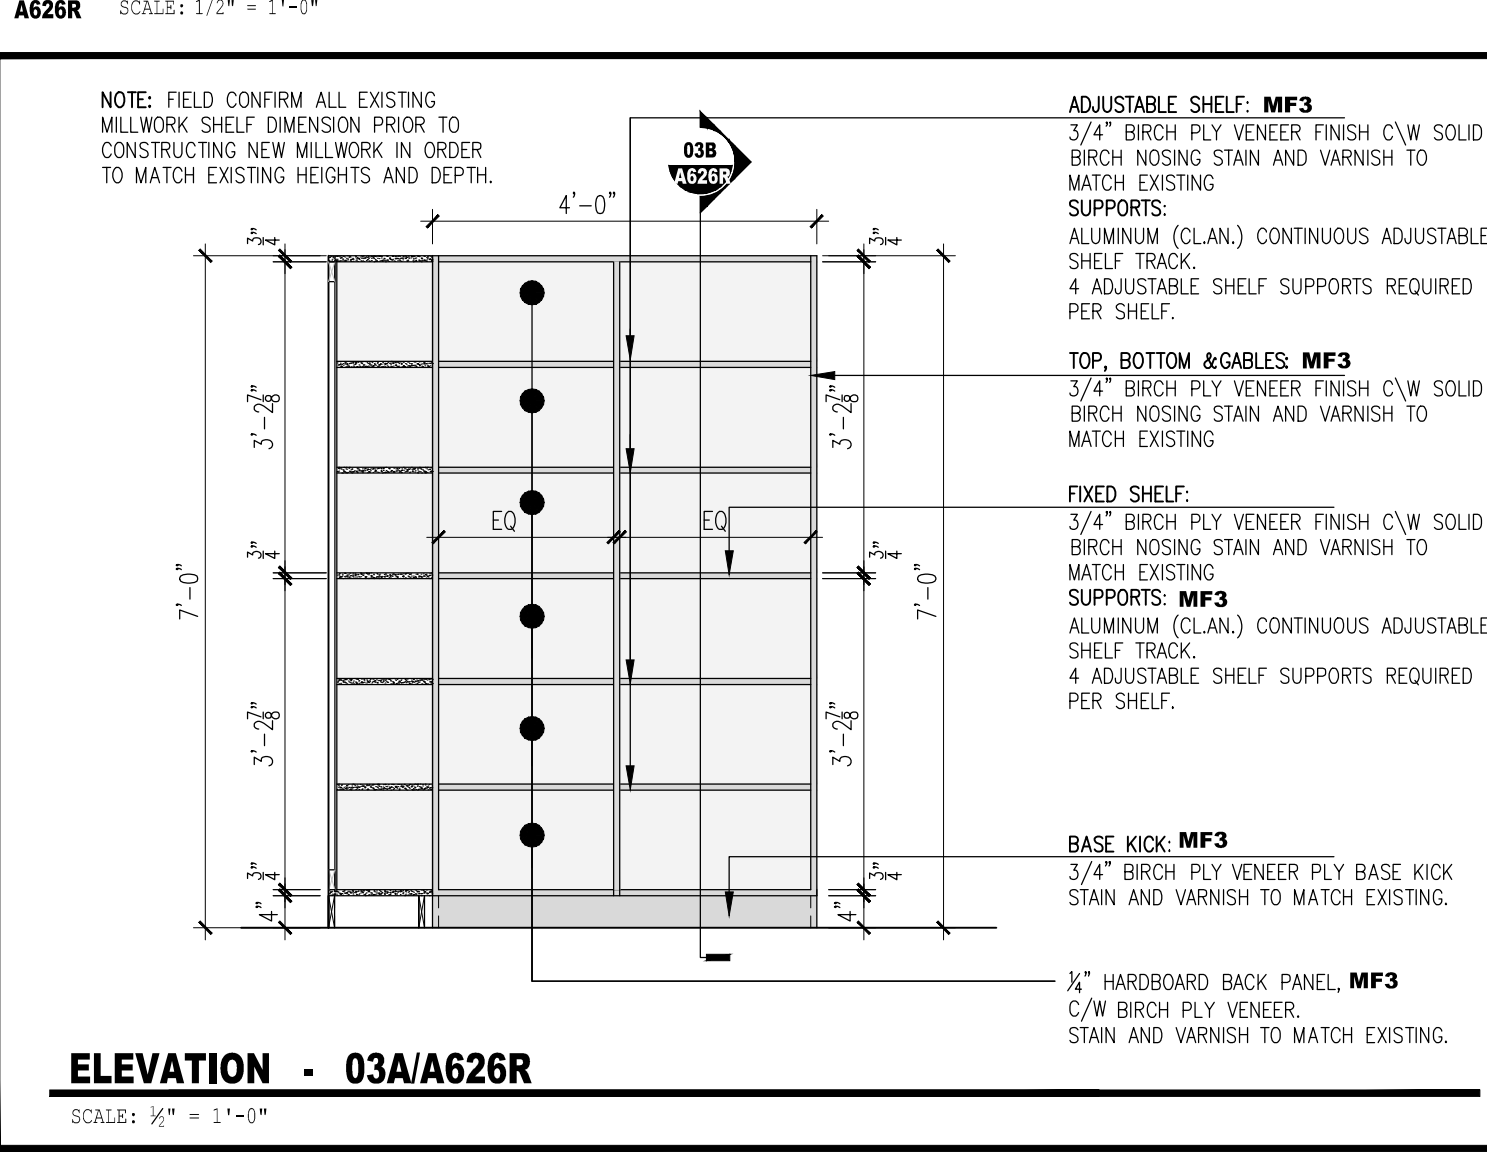


03 REVISED MILLWORK DETAILS: STORAGE 124 SHELVING UNIT

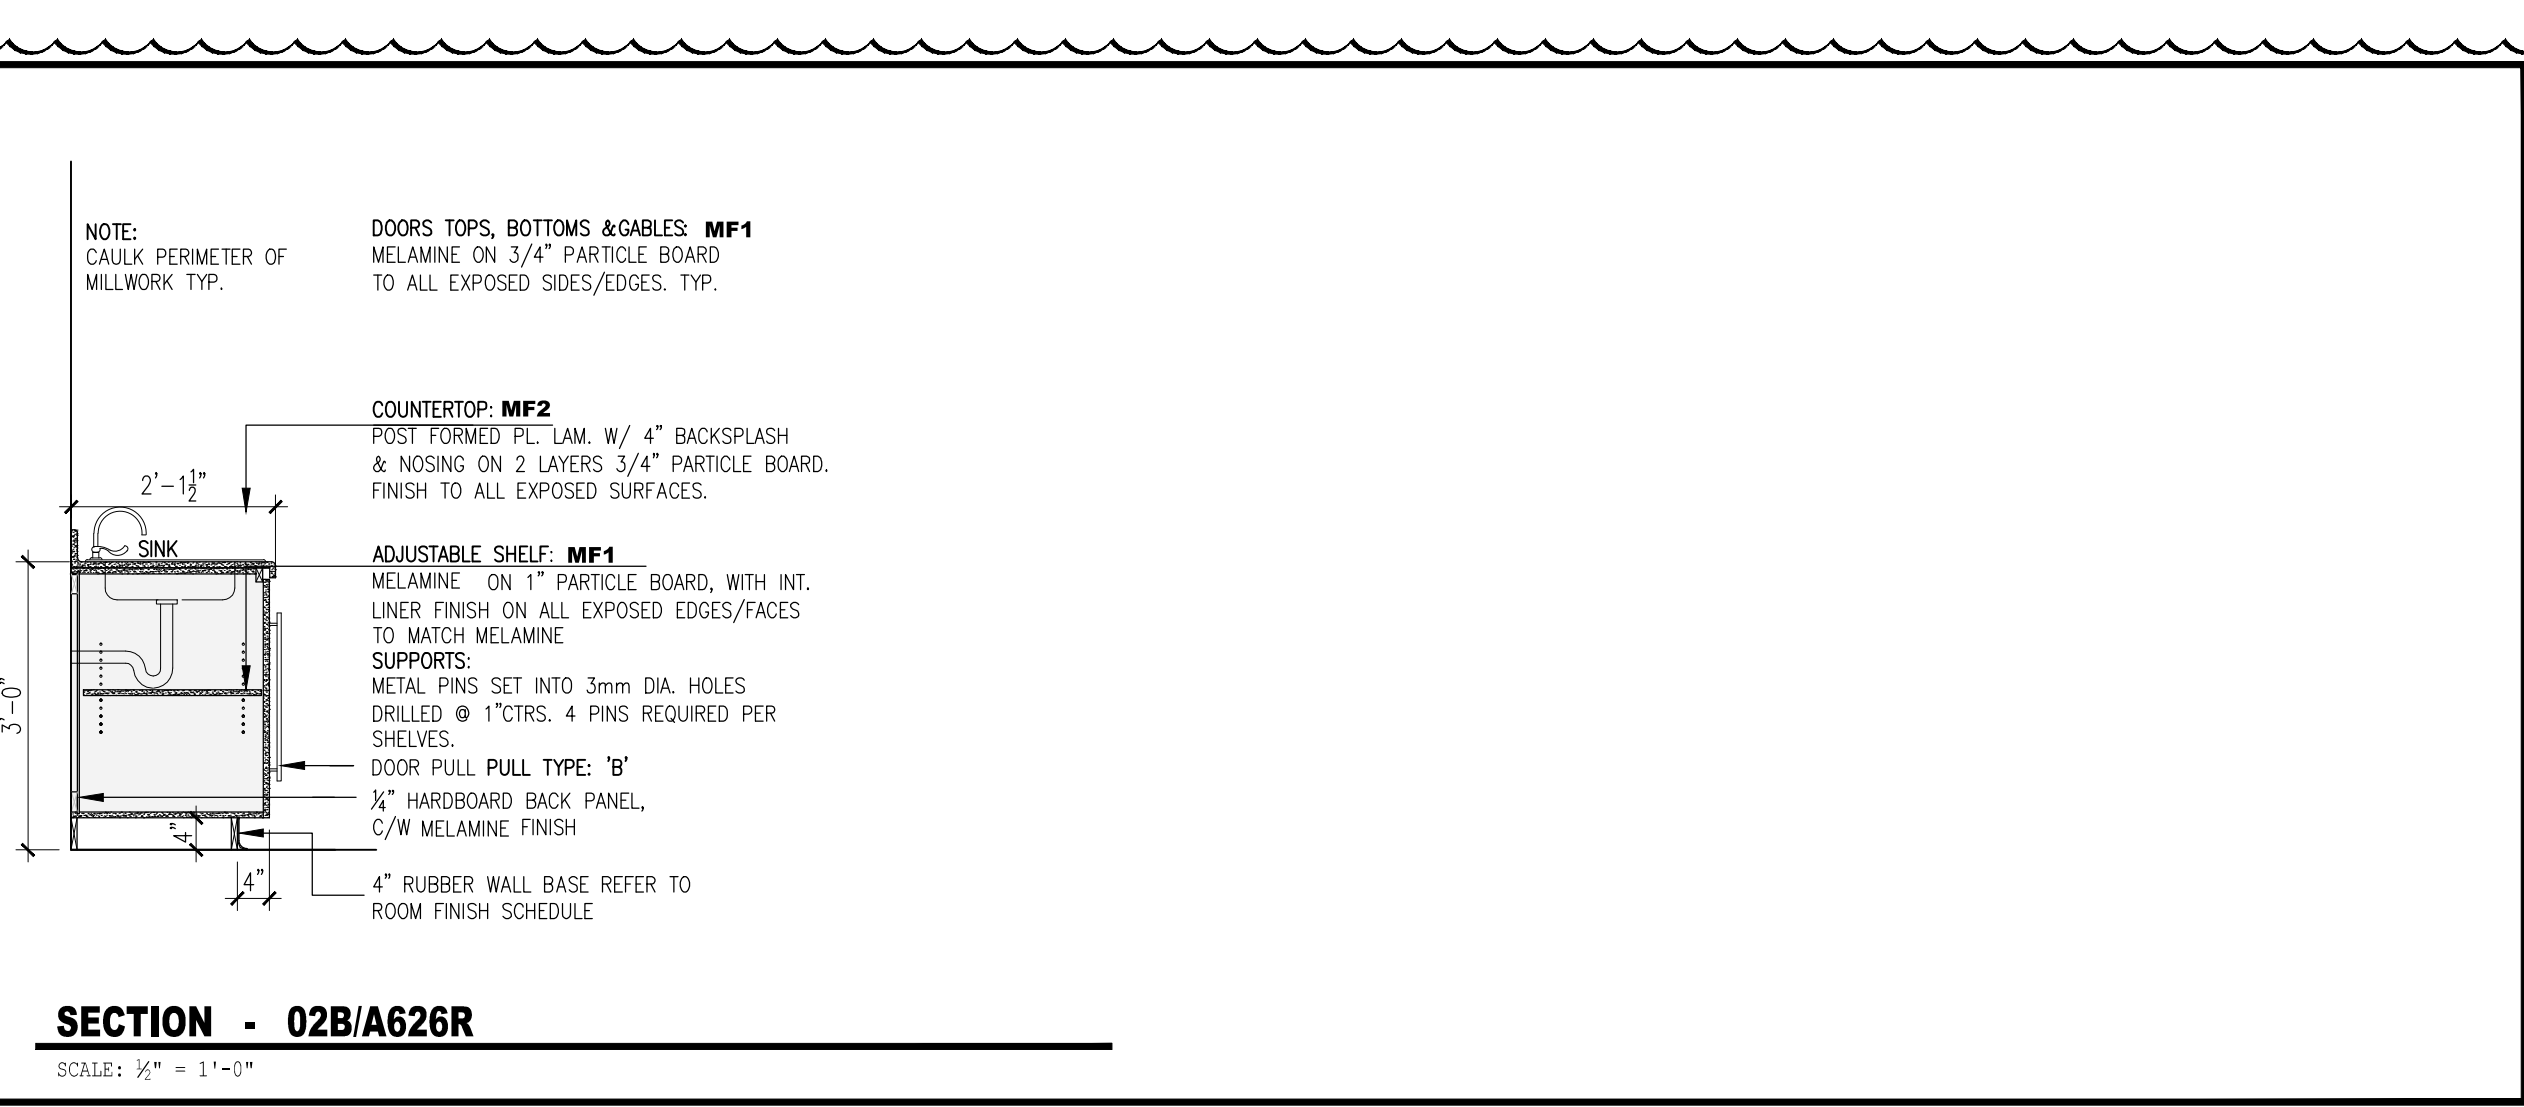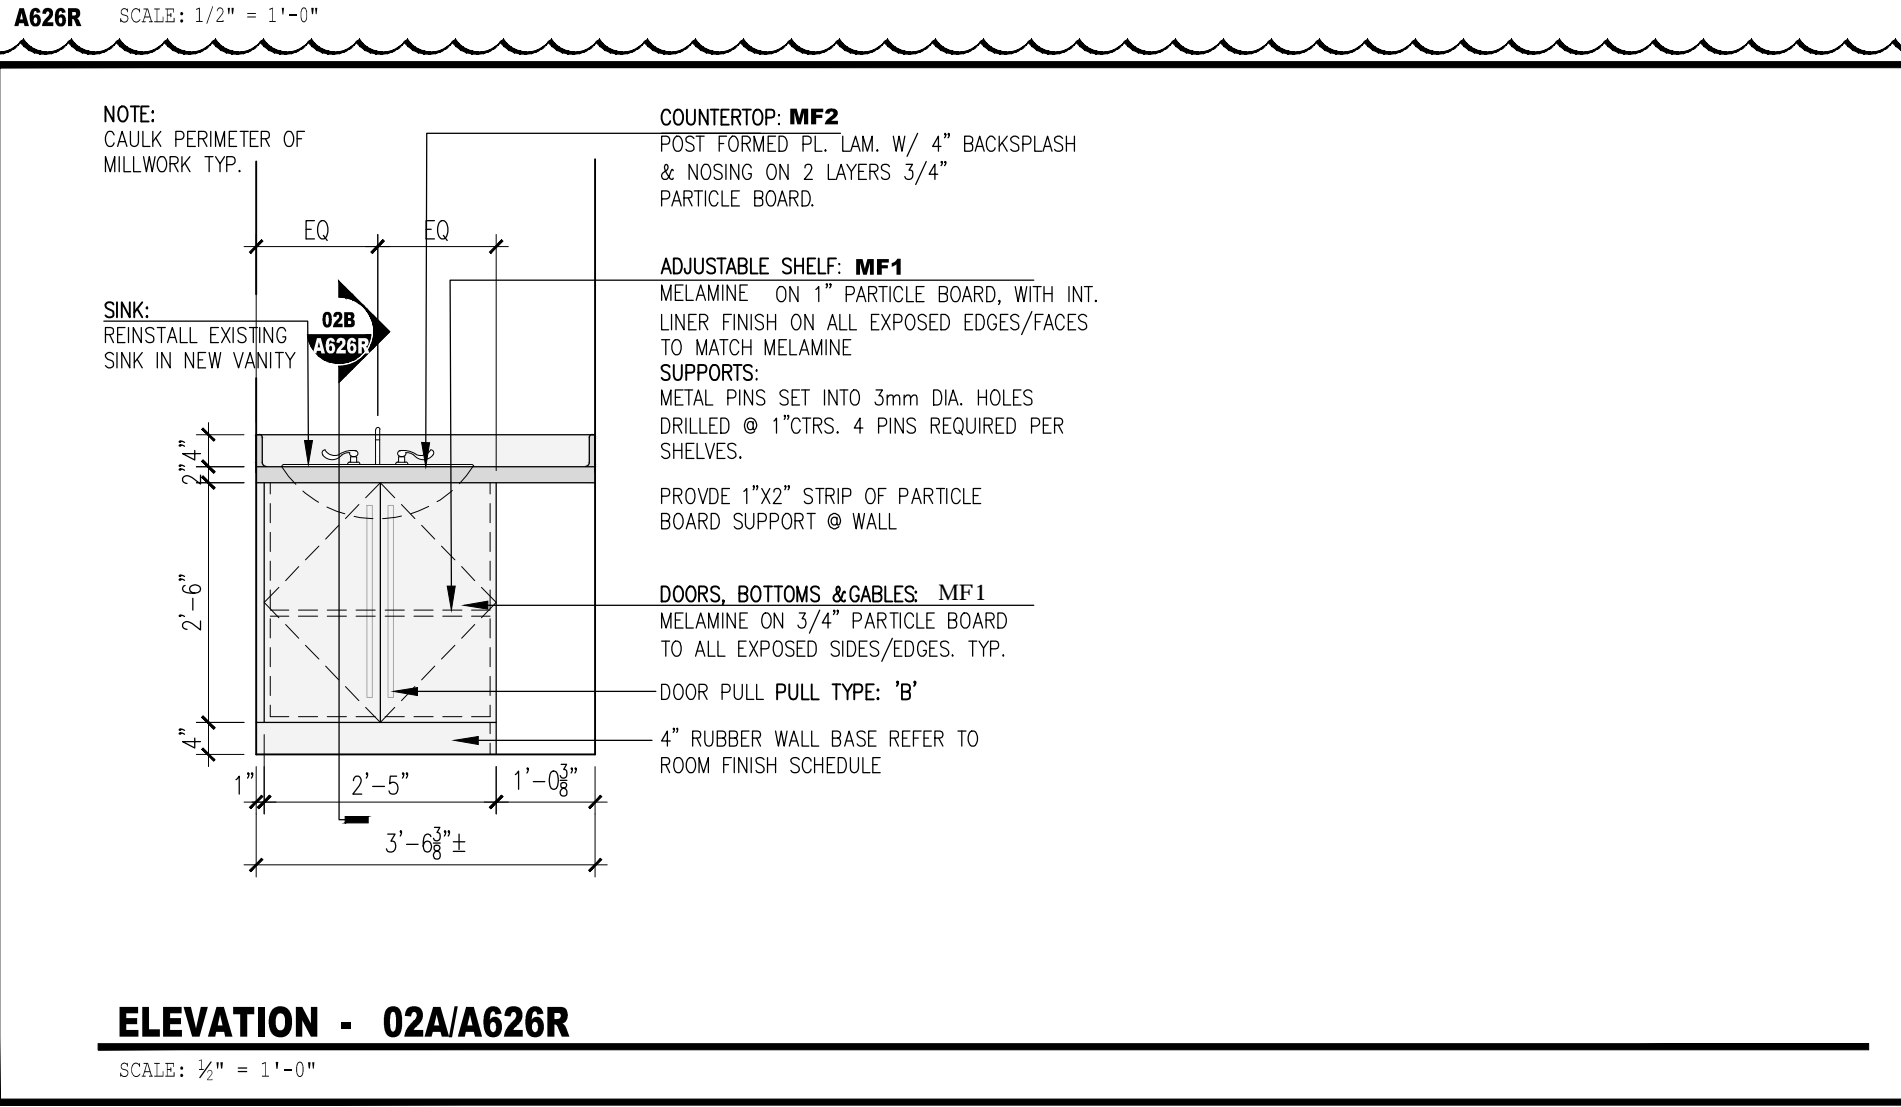

02 MILLWORK DETAILS: WASHROOM 125 VANITY

A626R SCALE: 1/2" = 1'-0"

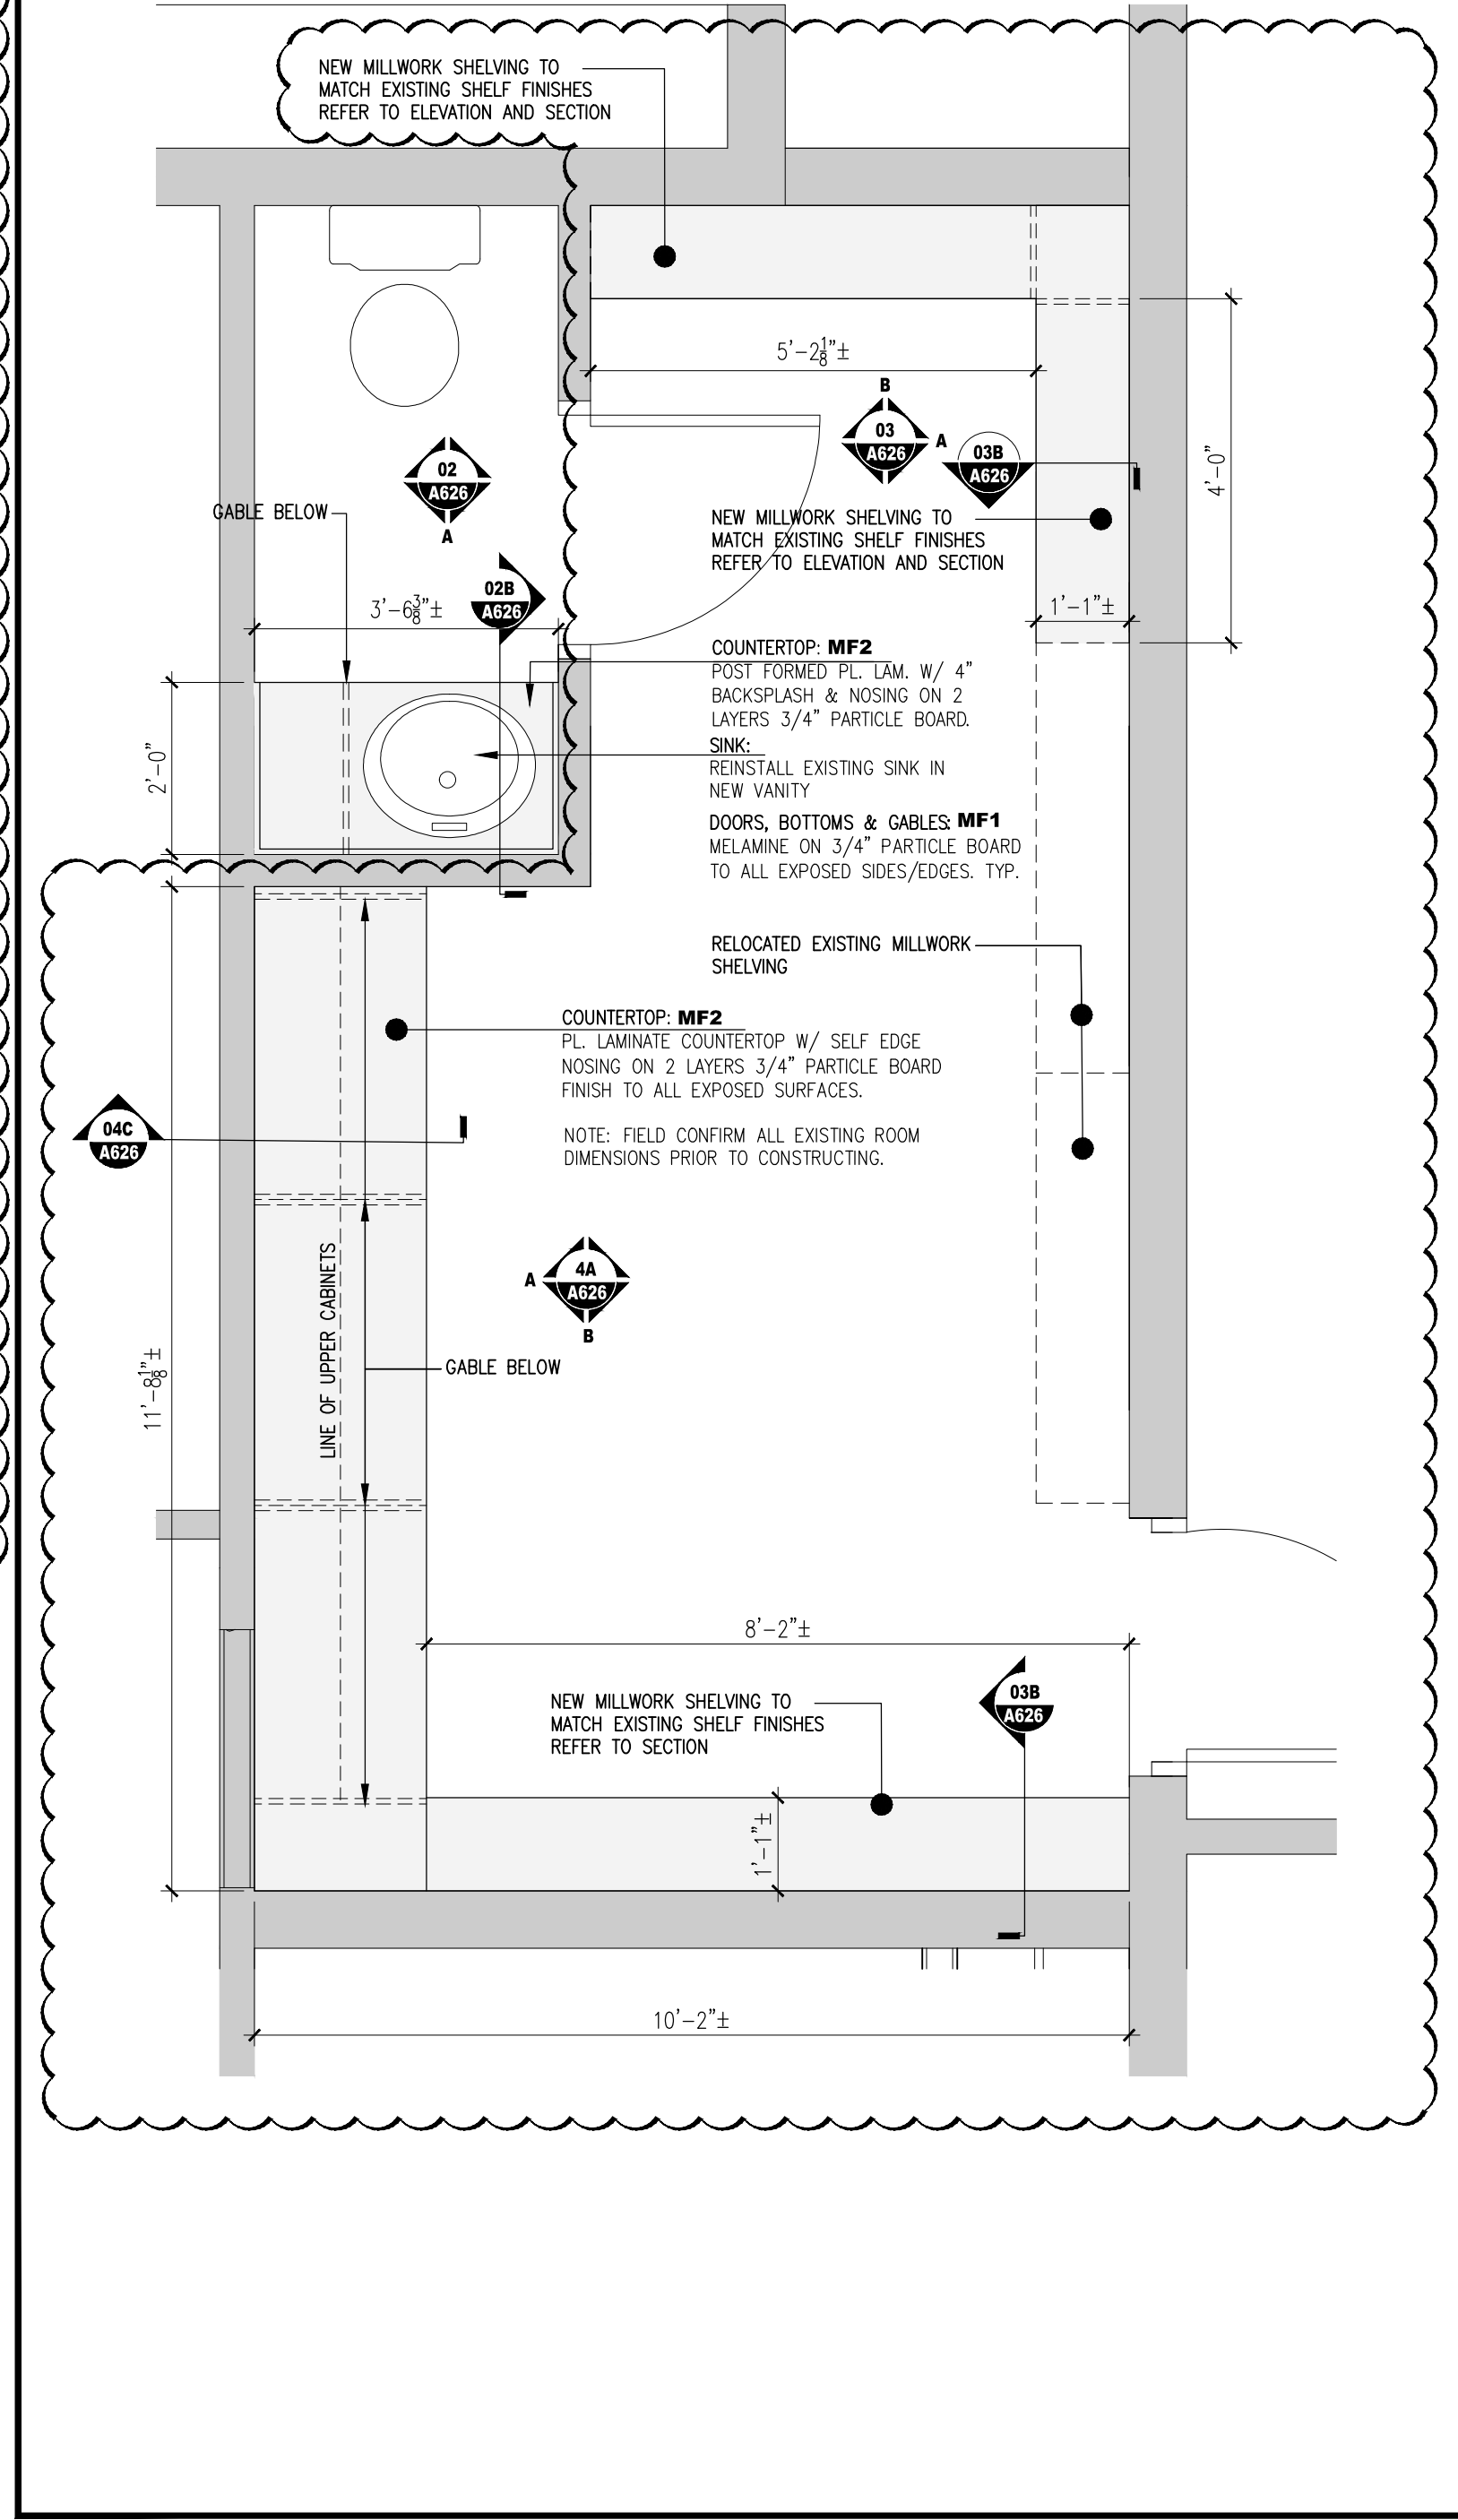

01 MILLWORK DETAILS: PLAN VIEW OF STORAGE 124 & WASHROOM 125

A626 SCALE: 1/2" = 1'-0"

<p>NOTES</p> <p>THE CONTRACTOR SHALL CHECK AND VERIFY ALL DIMENSIONS AND REPORT ANY ERRORS OR OMISSIONS TO THE ARCHITECT PRIOR TO COMMENCING OR PROCEEDING WITH ANY WORK ON THIS PROJECT. ALL DRAWINGS AND SPECIFICATIONS ARE THE PROPERTY OF THE ARCHITECT COPYRIGHT 2014. THESE DRAWINGS AND SPECIFICATIONS ARE DESIGNED FOR THE CLIENT AND THE PROPERTY INDICATED ON THESE DRAWINGS ONLY AND SHALL NOT BE CONSTRUCTED FOR ANY OTHER CLIENT OR ANY OTHER PROPERTY. DO NOT SCALE DRAWINGS.</p>	<p>PROJECT IDENTIFICATION</p> <p>SCDSB - URSULINE COLLEGE CATHOLIC SECONDARY SCHOOL INTERIOR RENOVATIONS 85 GRAND AVENUE WEST CHATHAM, ONTARIO N7L 1K3</p>	<p>DRAWING IDENTIFICATION</p> <p>ADDENDUM #5 ITEM 5.3.1.1 REVISED MILLWORK DETAILS</p>	<p>ORIENTATION</p>	<p>SUB-CONSULTANT</p>	<p>PRIME CONSULTANT</p> <p>ROA studio inc. 67 King Street West, Chatham ON N7M 1C7 tel. 519.397.0943 email. info@roastudio.com</p>	<p>DISCIPLINE SEAL</p>	<p>DRAWING SUBMISSION(S)</p> <table border="1"> <tr> <th>NO.</th> <th>DESCRIPTION</th> <th>DATE</th> </tr> <tr> <td>2</td> <td>ISSUED FOR ADDENDUM No.5</td> <td>06-02-15</td> </tr> <tr> <td>1</td> <td>ISSUED FOR BIDS</td> <td>05-13-15</td> </tr> </table>	NO.	DESCRIPTION	DATE	2	ISSUED FOR ADDENDUM No.5	06-02-15	1	ISSUED FOR BIDS	05-13-15	<p>INTERNAL INFO</p> <p>ARCHITECTURE</p> <p>PROJECT ID DRAWN BY REVIEWED BY DATE SCALE</p> <p>MM-DD-YY</p> <p>ROA15-020 B.MARSCHNER M. RAPOSO 05.13.2014 AS NOTED</p>	<p>copyright 2014</p> <p>A626R</p>
								NO.	DESCRIPTION	DATE								
2	ISSUED FOR ADDENDUM No.5	06-02-15																
1	ISSUED FOR BIDS	05-13-15																
<p>DESIGN REVIEW</p> <p>SITE PLAN</p> <p>BUILDING PERMIT</p> <p>BID DOCUMENTS</p> <p>CONTRACT DOCUMENTS</p> <p>CONSTRUCTION DOCUMENTS</p>																		