



Project: St. Anne Catholic School
Renovations
Blenheim, Ontario
SCCDSB 626-CP1712

Project ID: ROA16-047

Addendum: 1

Attention: Project Bidders

Date: May 05, 2017

This Addendum is hereby made a part of the Contract Documents and modifies the original Bidding Documents as noted below. The following additions, deletions and amendments shall be incorporated into the bid submission.

1.1 Refer to Specification Section 00 21 13 Instructions to Bidders, 1.5 Site Assessment

- .1 Mandatory Site Examination and Bidder's Briefing
 - .1 See Bidder's Briefing Log attached herewith in this addendum for eligible bidders.

1.2 Refer to Drawings, Cover Page

- .1 Delete reference to Civil Drawings.

1.3 Refer to Drawings, Demolition Plans & Millwork Plans, Elevations & Plans

- .1 Clarification: Existing Break-away-hooks on corridor cubbies are to be salvaged and re-installed in new Cubbies. Provide 25 new Break-away-hooks to match existing. Turn over any additional hooks remaining to Owner

1.4 Refer to Drawing A103, Ground Floor Plan

- .1 Revise Hoarding Location as per sketch 1-AD1 enclosed in this addendum.
- .2 Clarification: Daycare will occupy Classroom 140, Classroom 142, Classroom 144 and Classroom 146.

1.5 Refer to Drawing A701, Door & Frame Schedule

- .1 Revise Door Tag 150A, Paint existing Frame only. (Existing Doors have been removed)

END OF ADDENDUM

PREPARED BY THE CONSULTANT

Joseph Ouellette

Project Manager | ROA Studio

Signature

05-05-2017

Date: MM.DD.YEAR





Project: St. Anne Catholic School
Interior Renovations
Blenheim, ON

Project ID: ROA16-047
Client ID: 640-CP1712
Site Briefing: 1

Attention: Project Bidders

Date: April 28, 2017


A **Mandatory Bidder's Briefing** has been scheduled for April 28, 2017 beginning at 11:00h (11:00am). All invited parties will meet at the Main Entrance of St. Anne Catholic School, 183 Snow Ave, Blenheim, ON. The Site may not be available for viewing at any time. All contractors are invited. Attendance will be taken and the Bidders List finalized from those in attendance. Pre-qualification will not be accepted from Bidders who do not attend the **Mandatory Bidder's Briefing**.

SECTION A: MANDATORY BIDDER'S BRIEFING LOG - Described above

NAME:	REPRESENTING:	EMAIL:	PHONE No.	FAX No.
Joseph Ouellette	ROA studio inc.	joseph@roastudio.com	519.397.0943	519.480.0645
Bill Mason	WESTHOEK CONST.	Bill@WESTHOEK.ON.CA	519-351-4221	519-351-7750
Bill Horkstra	B.H.G.C	INFO@bh-gc.com	519 344 4855	519 344 3356
David Pollard	ELRIC	info@elriccontractors.com	519 627-6031	519-6270101
ROSE FERRO	VINCE FERRO CONST	R.V.FERRO@MNSI.NET	519-9694020	519-9694021


St. Anne Catholic School Interior Renovations



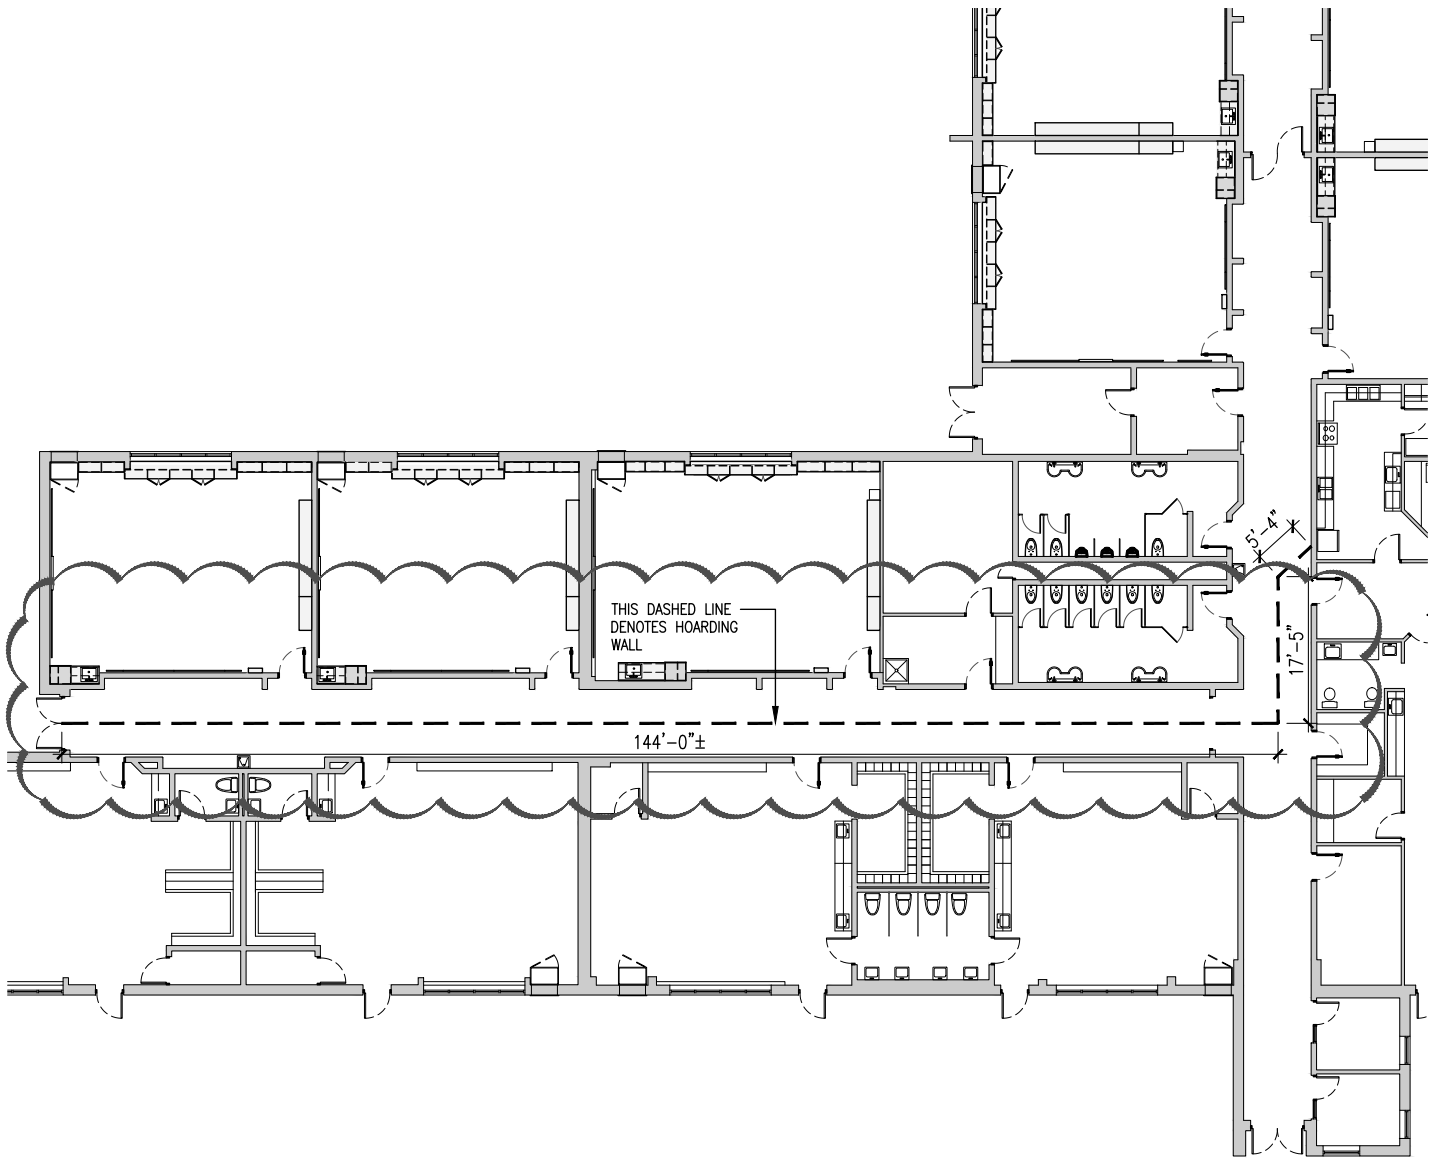

01 REVISED HOARDING WALL LOCATION

1-AD1 SCALE: NTS

CONSULTANT	DISCIPLINE SEAL	PROJECT IDENTIFICATION	DRAWING IDENTIFICATION	ROA INTERNAL INFO	COPYRIGHT 2016
 67 King Street West, Chatham ON N7M 1C7 tel. 519.397.0943 email. info@roastudio.com		ST. ANNE CATHOLIC SCHOOL RENOVATIONS 183 SNOW AVE. BLENHEIM, ON NOP 1A0	REVISED HOARDING WALL LOCATION	ARCHITECTURE PROJECT ID: ROA16-047 DRAWN BY: P. JAMES REVIEWED BY: J. OUELLETTE DATE: 05.05.2017 SCALE: AS NOTED	1-AD1