


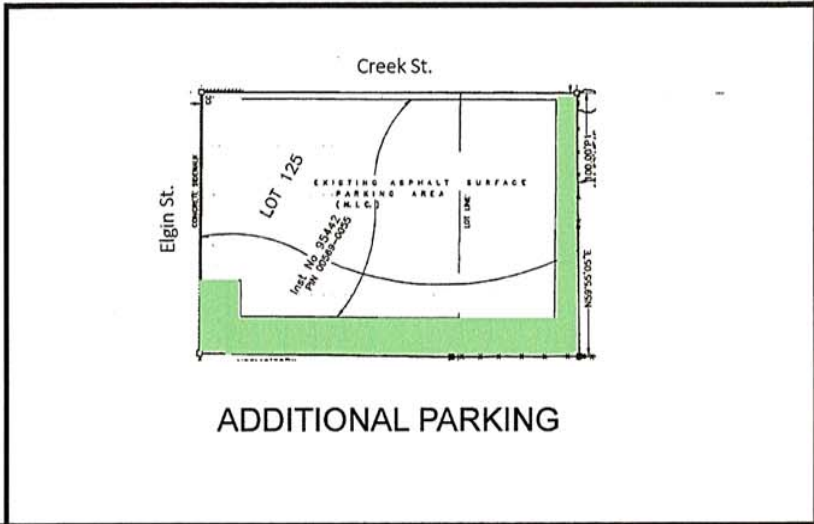


ELGIN STREET
 (60.00' WIDE RP 116) PIN 00569-0008

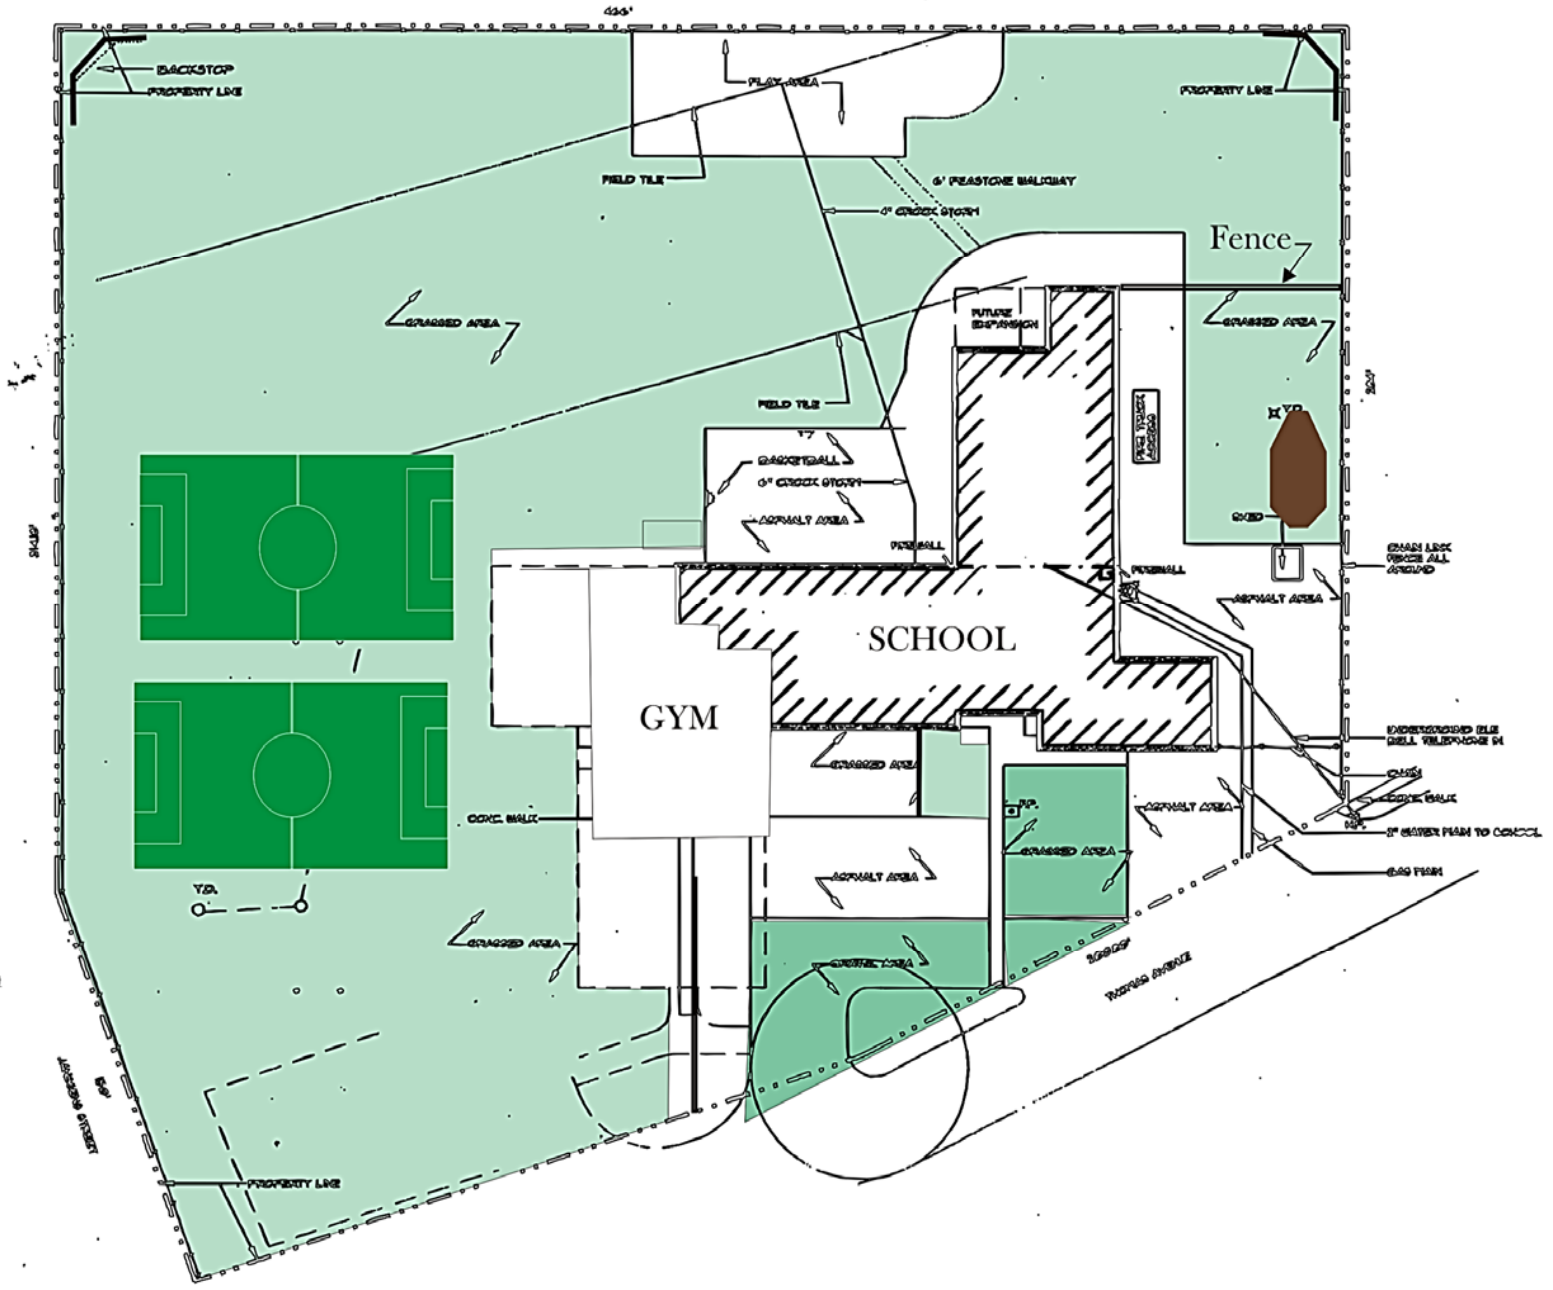

ADDITIONAL PARKING

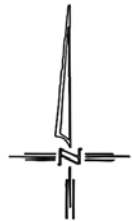

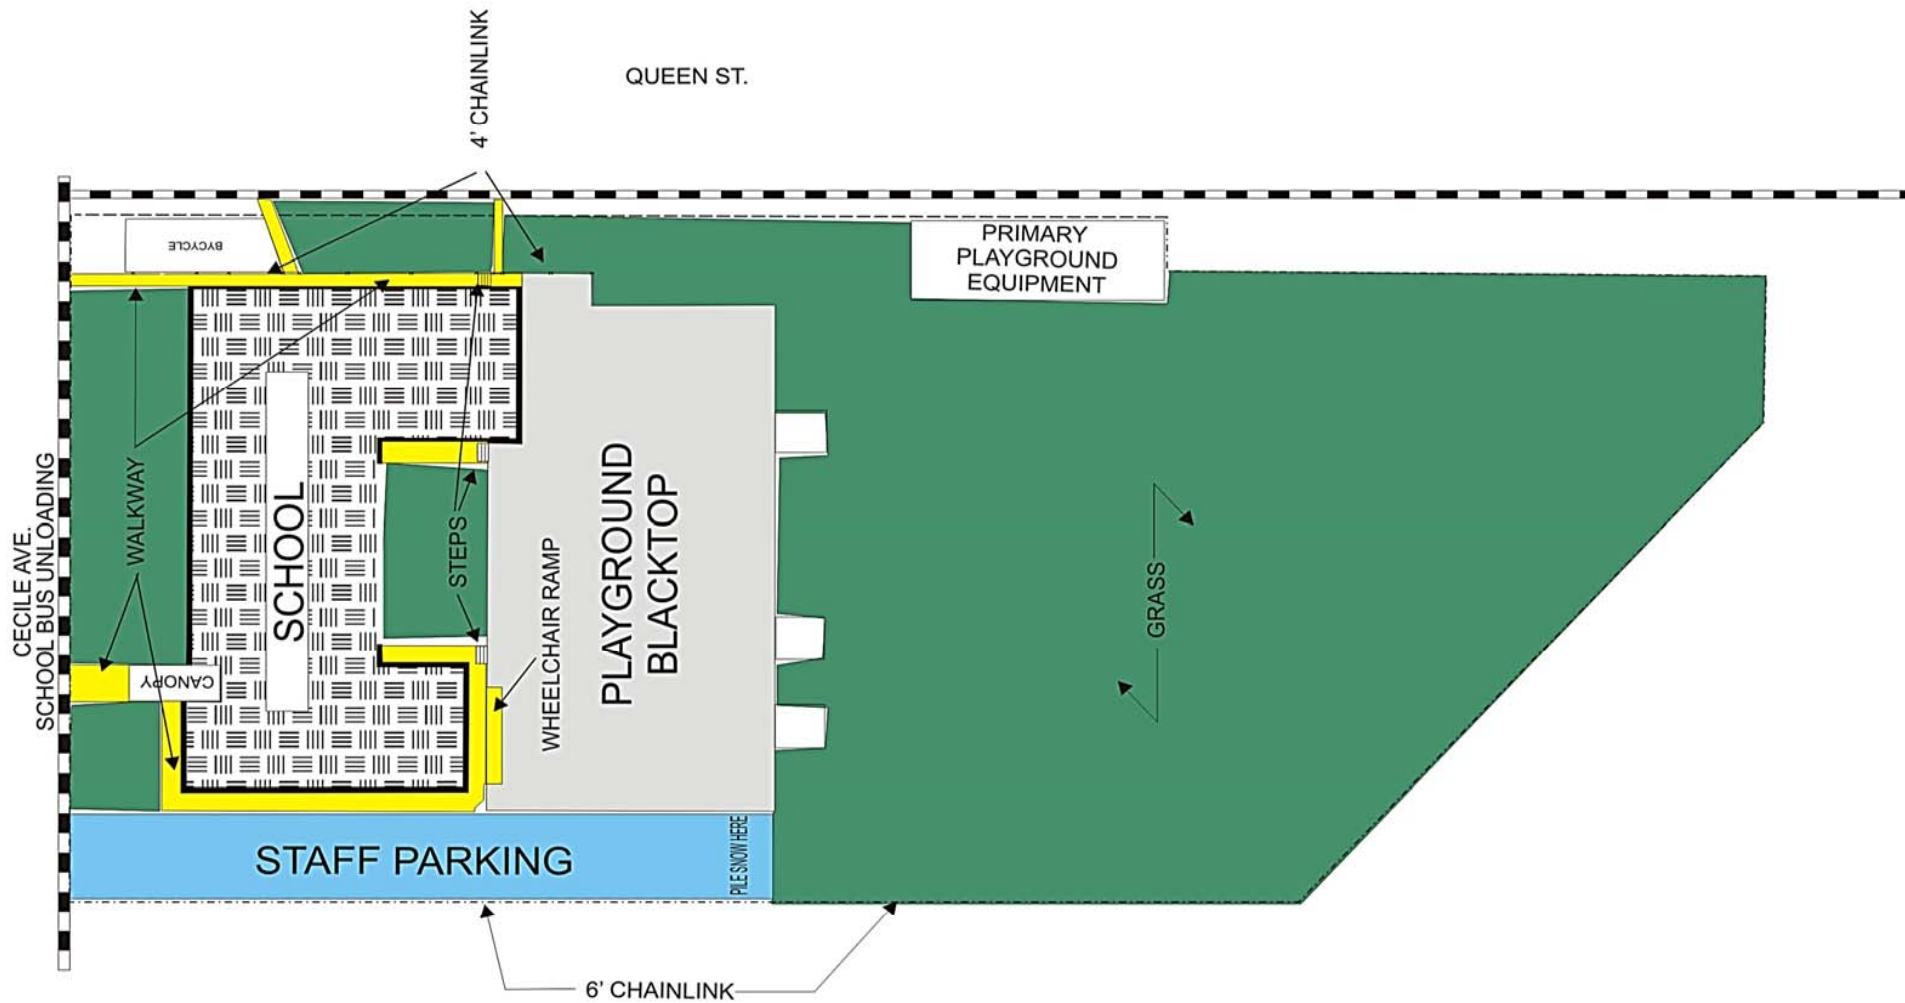


ST. CLAIR CATHOLIC
DISTRICT SCHOOL BOARD
Lighting the Way ~ Rejoicing in Our Journey


GEORGE P VANIER CATHOLIC SCHOOL
.20 CECILE AVE

| | |
|--------------------|------|
| TOTAL SITE ACREAGE | 5.0 |
| GRASS ACREAGE | 3.85 |

JOHN VLASMAN
MARCH 2009

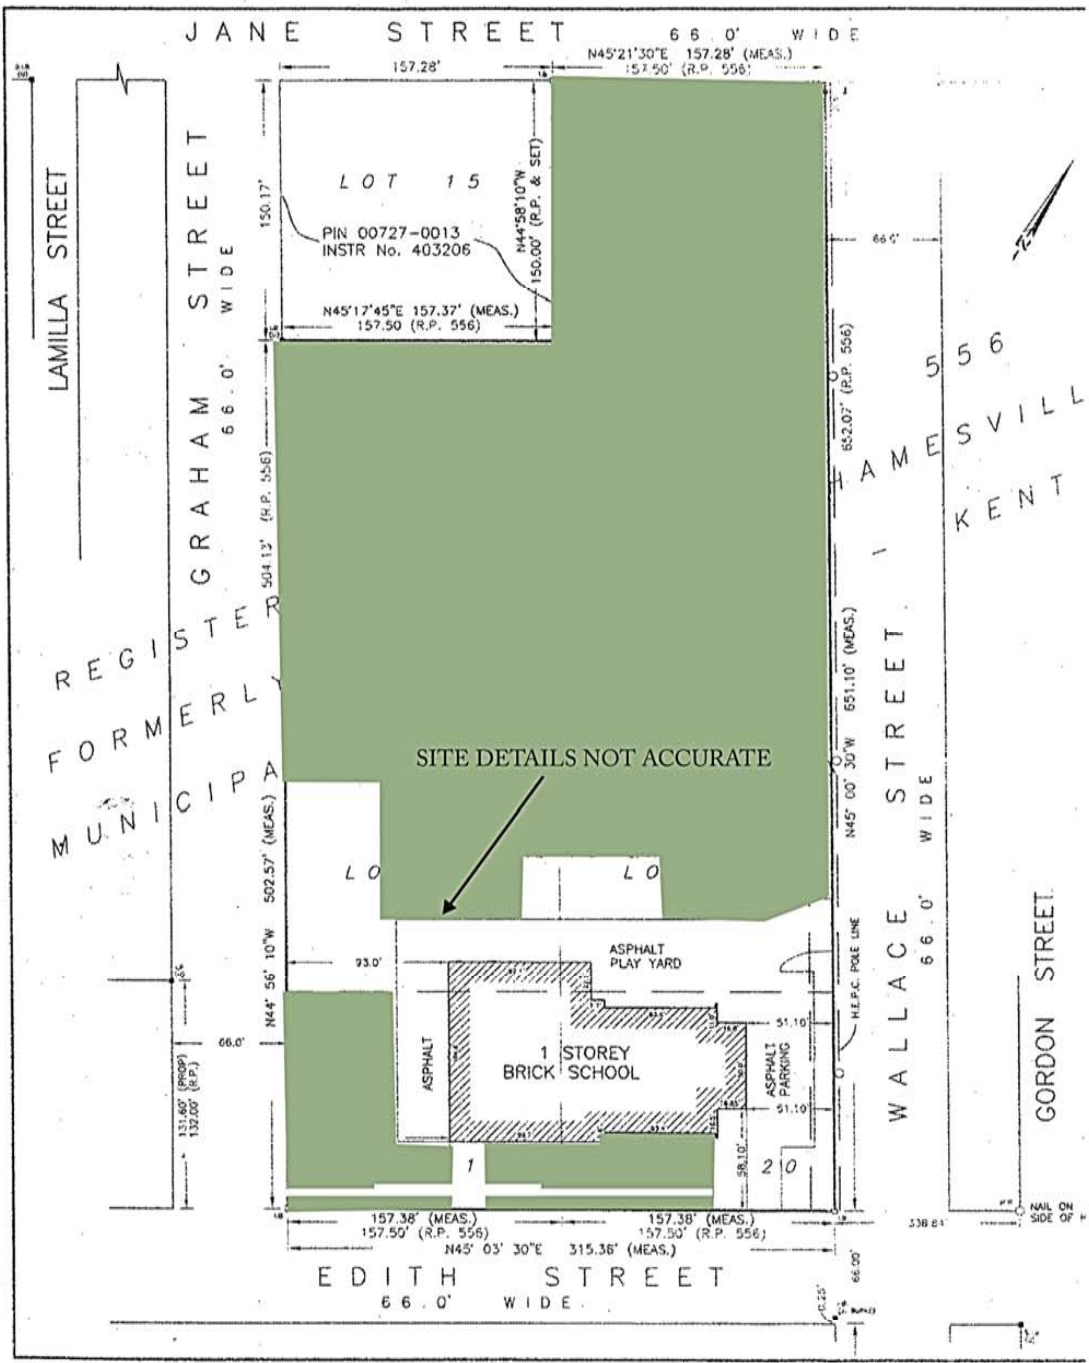

| | |
|--------------------|--------|
| TOTAL SITE ACREAGE | : 4.17 |
| GRASS ACREAGE | 2.95 |


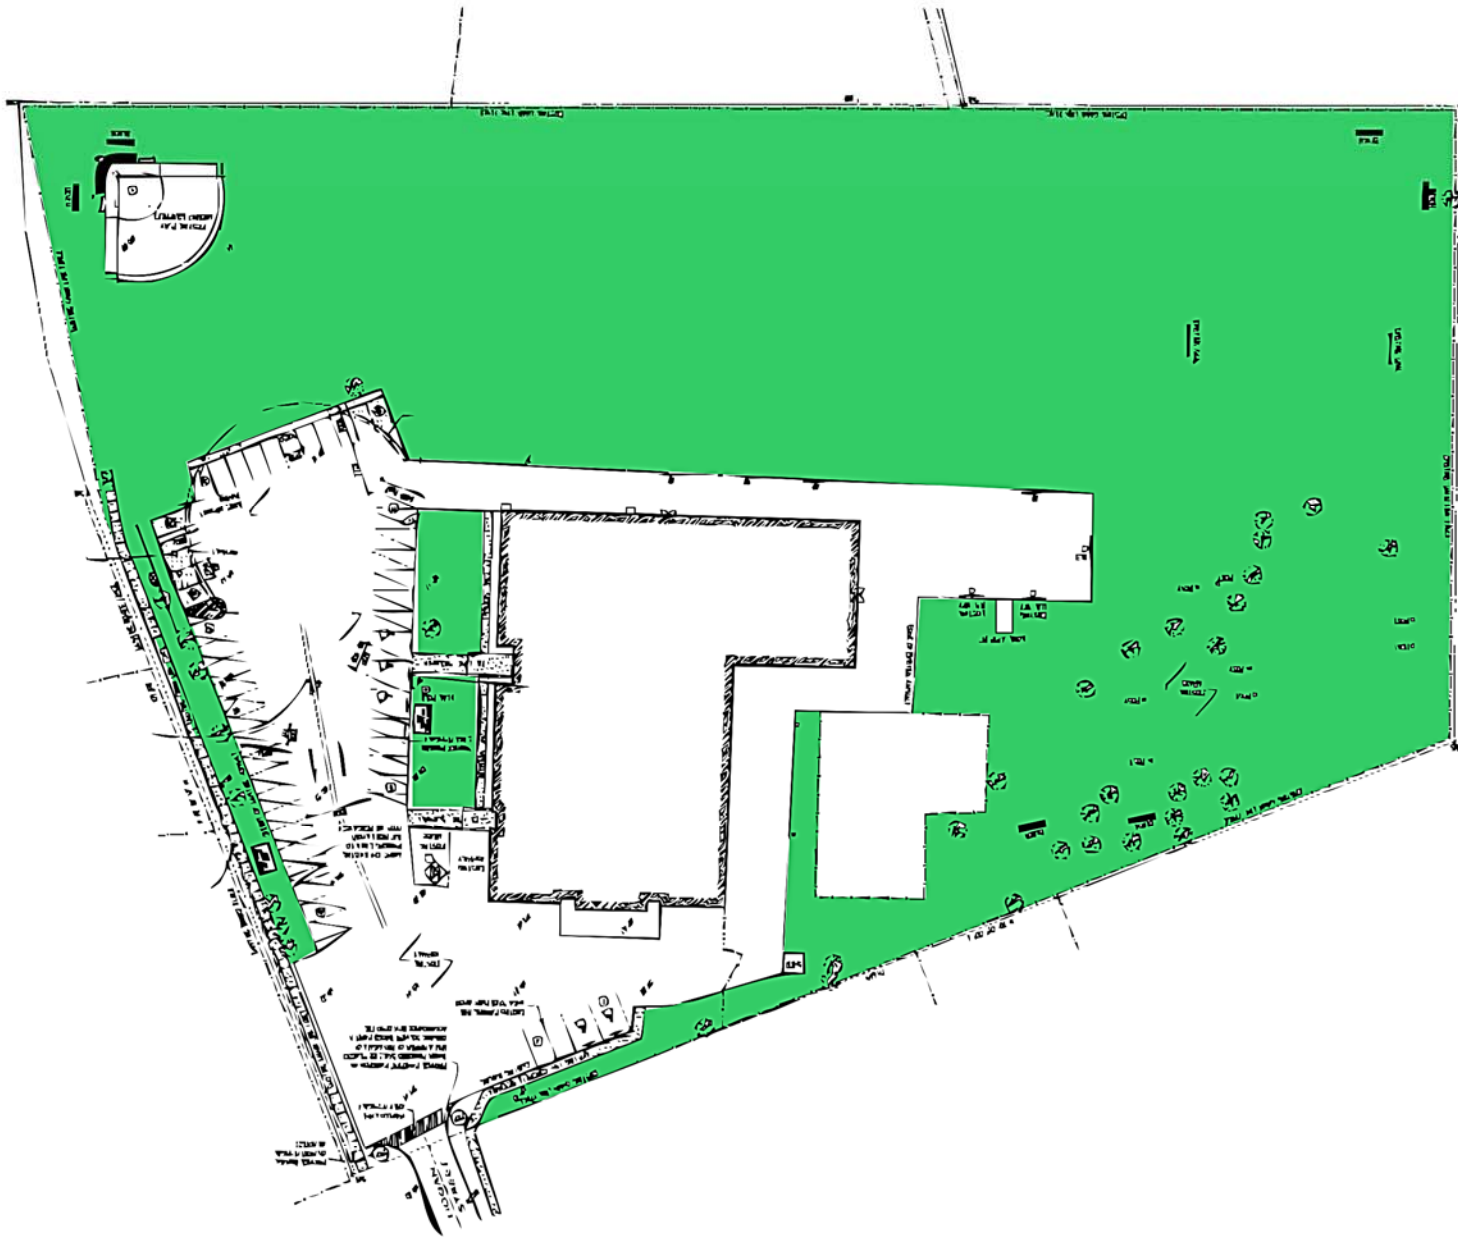


ST. CLAIR CATHOLIC
DISTRICT SCHOOL BOARD
Lighting the Way ~ Rejoicing in Our Journey

GREGORY HOGAN CATHOLIC SCHOOL
SARNIA ON

TOTAL SITE ACREAGE : 5.46
 GRASS ACREAGE 4.25

JOHN VLASMAN

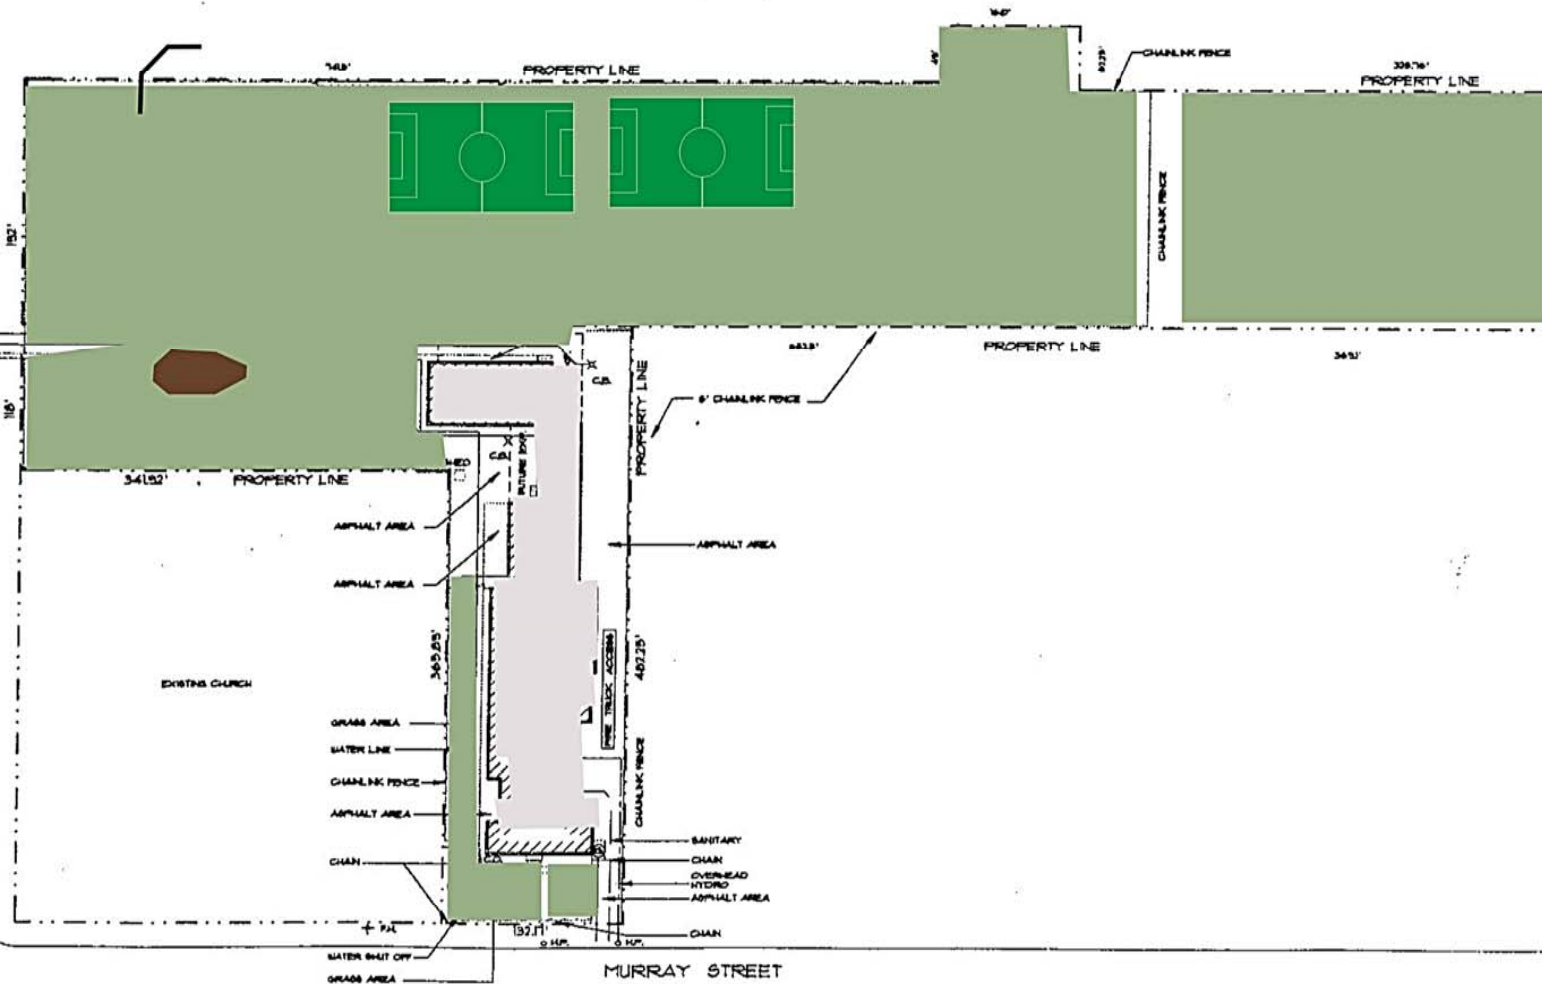
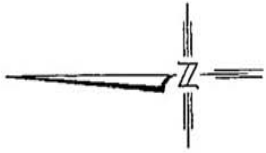



ST. CLAIR CATHOLIC
DISTRICT SCHOOL BOARD
Lighting the Way ~ Rejoicing in Our Journey

HOLY FAMILY CATHOLIC SCHOOL
 649 MURRAY ST WALLACEBURG ONT.

TOTAL SITE ACREAGE : 8.46
 GRASS AREA : 7.26

JOHN VLASSMAN

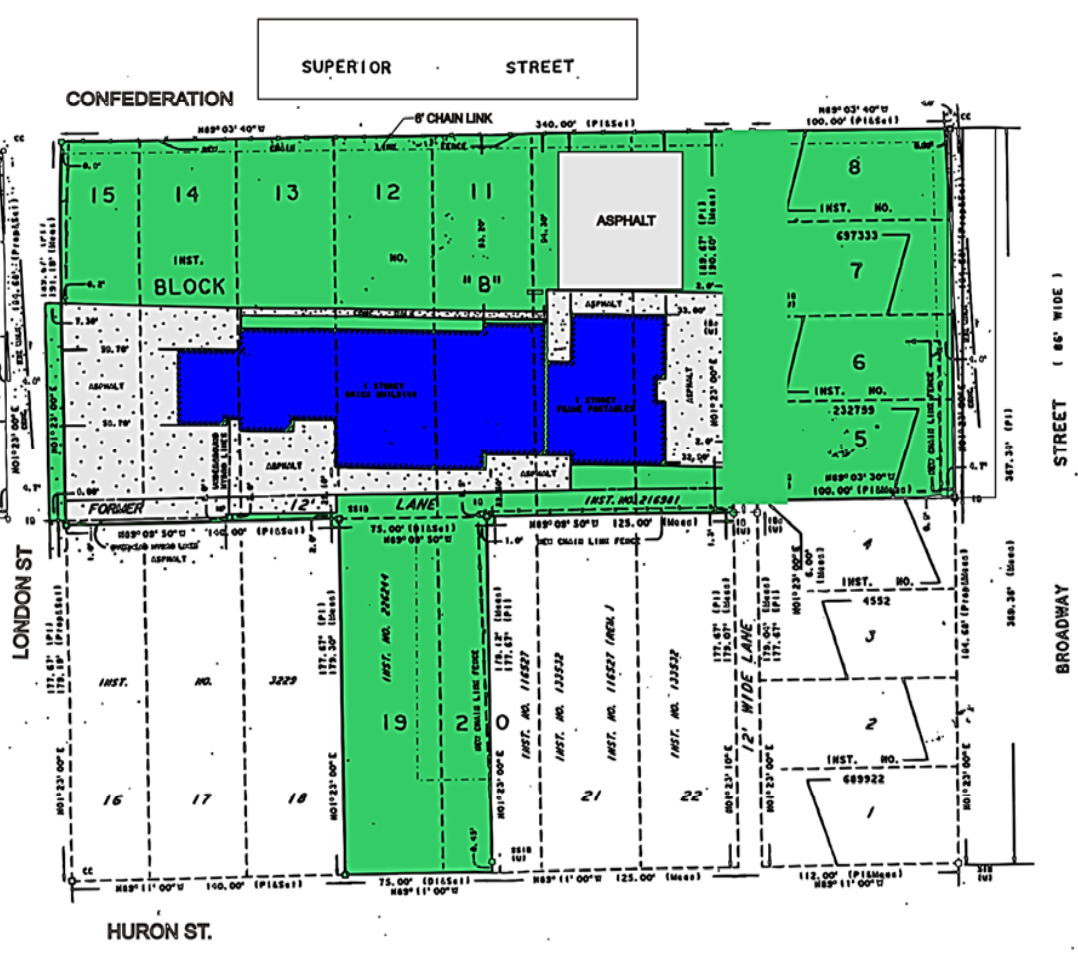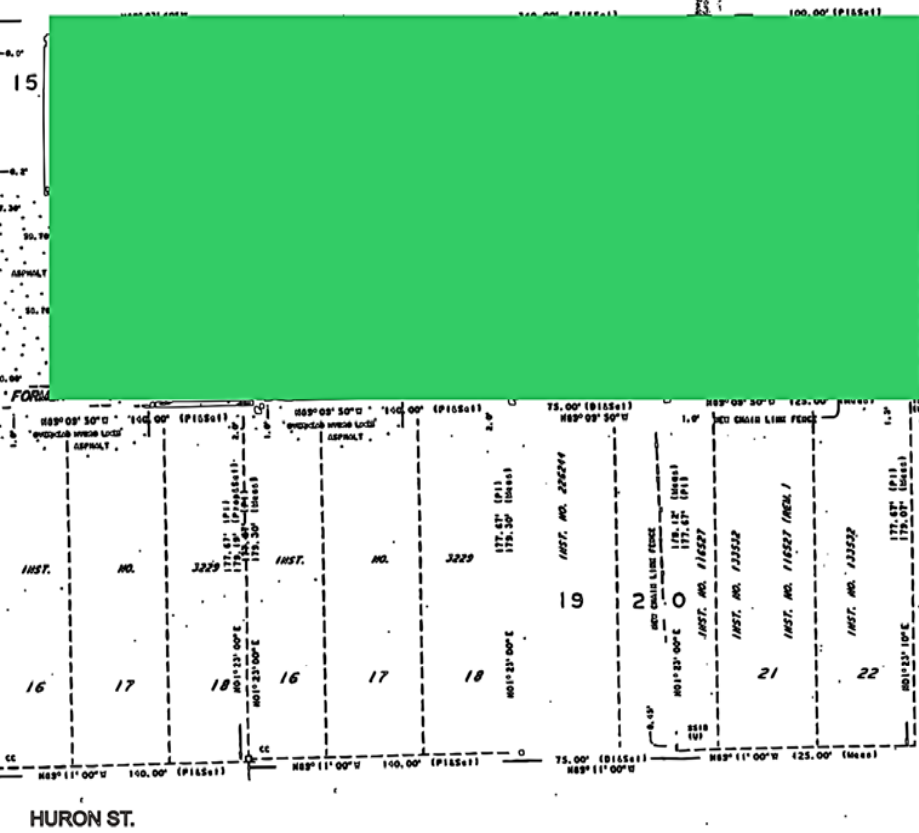

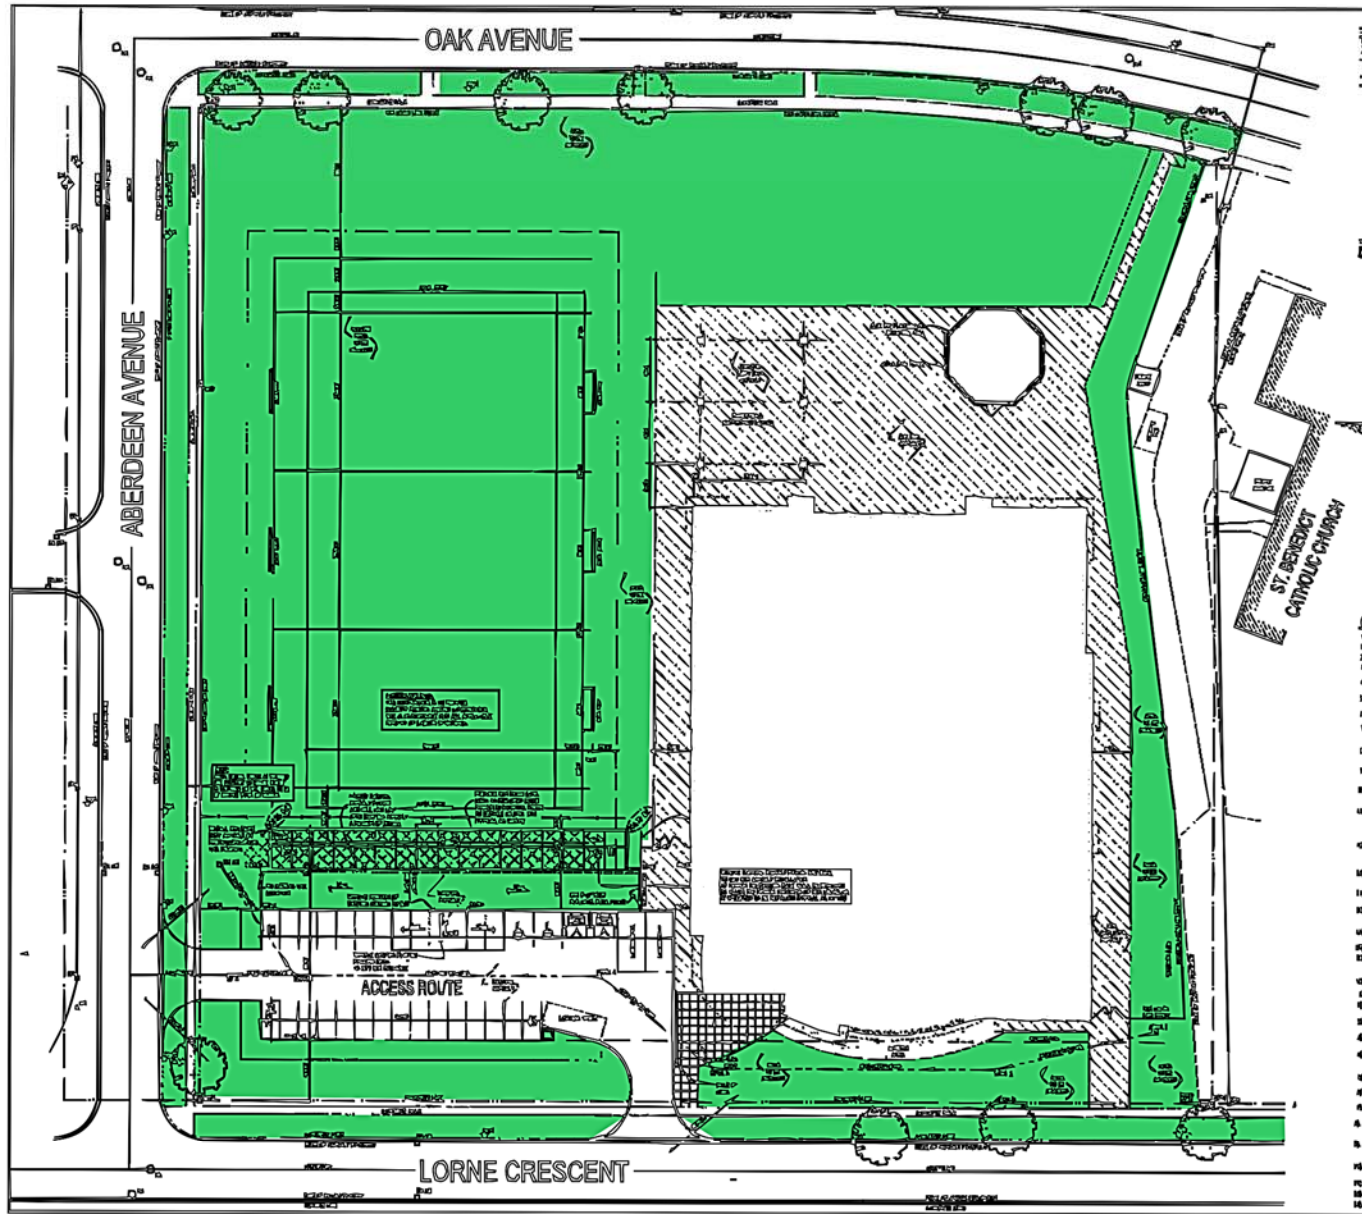


**ST. CLAIR CATHOLIC
DISTRICT SCHOOL BOARD**
Lighting the Way ~ Rejoicing in Our Journey


HOLY TRINITY CATHOLIC SCHOOL
975 OAK AVE SARNIA ON

TOTAL SITE ACREAGE 5.02
GRASS ACREAGE 2.56

JOHN VLASMAN

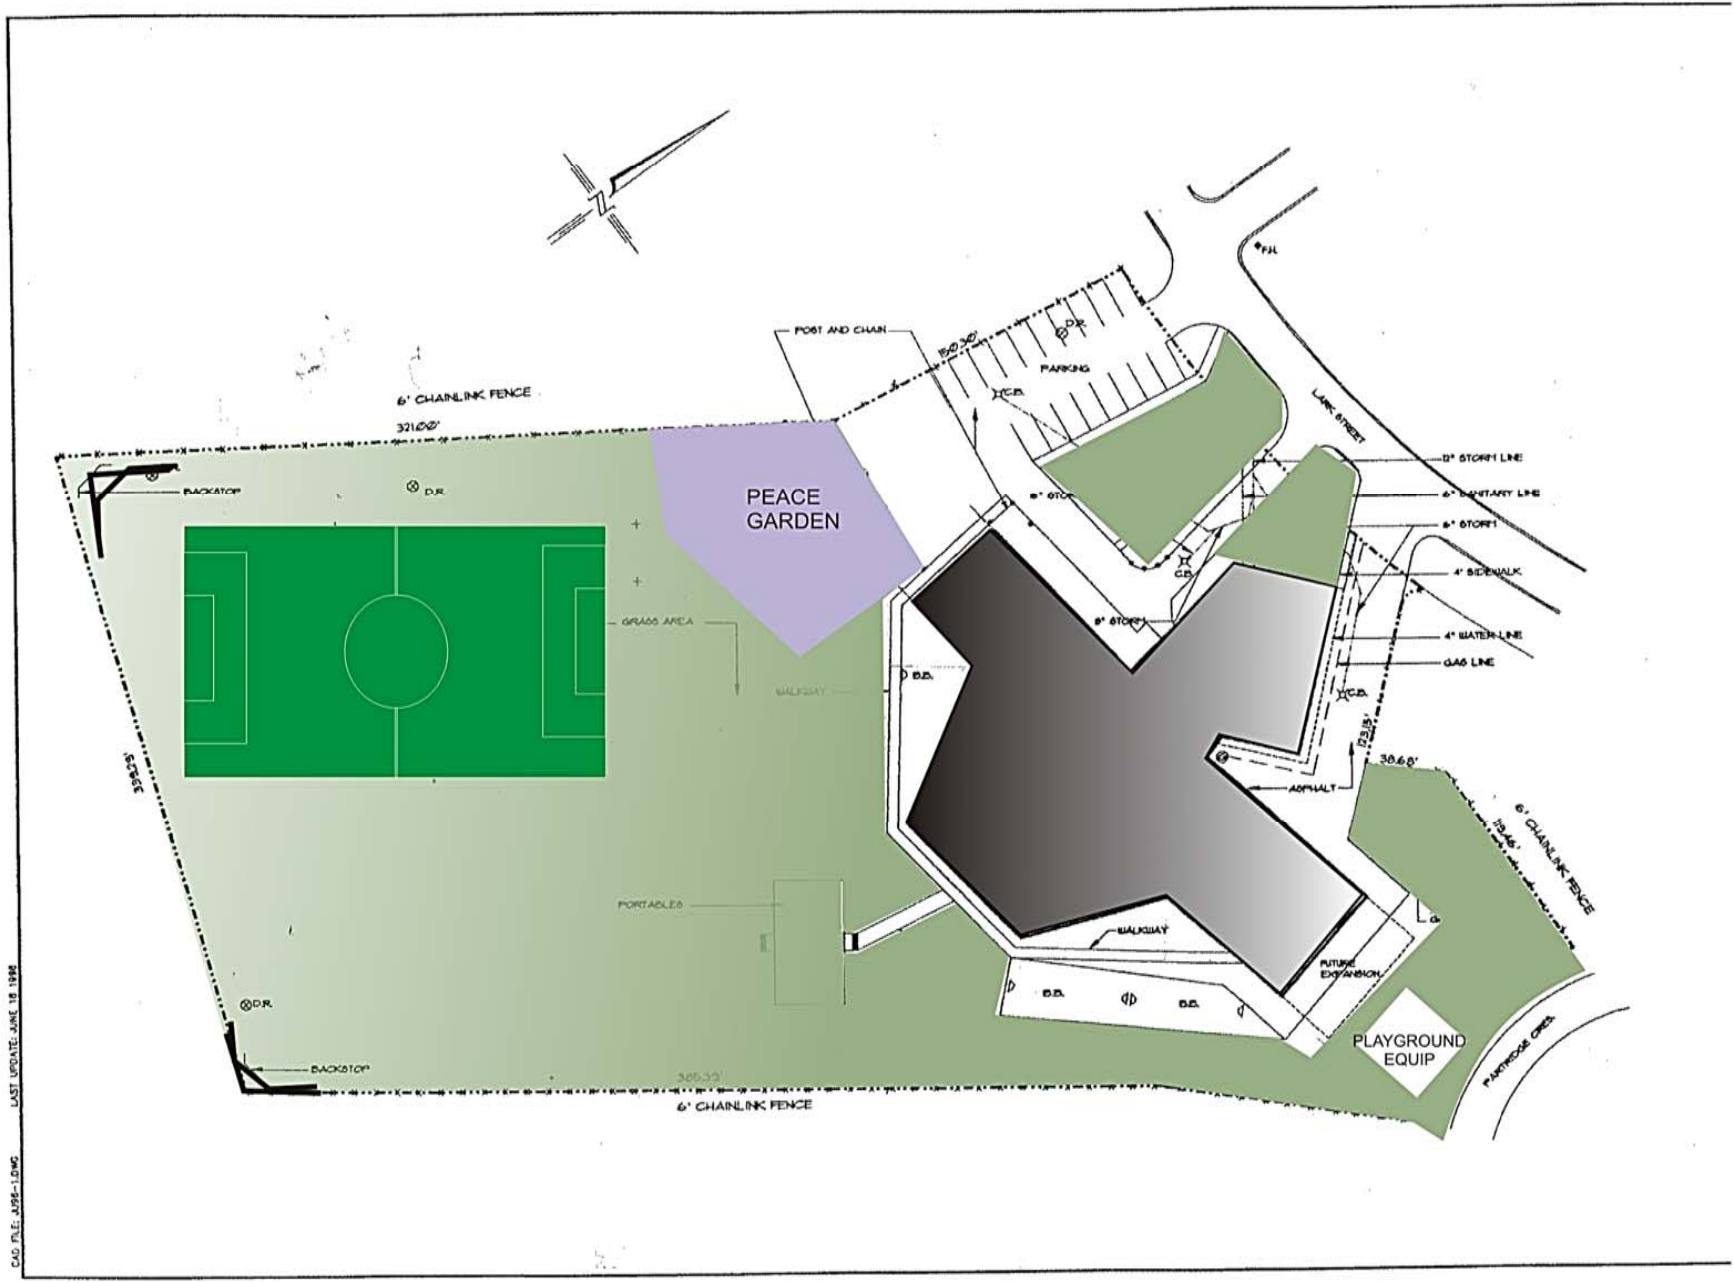

Dwg File: JUSE-10MG LAST UPDATE: JUNE 18, 1994

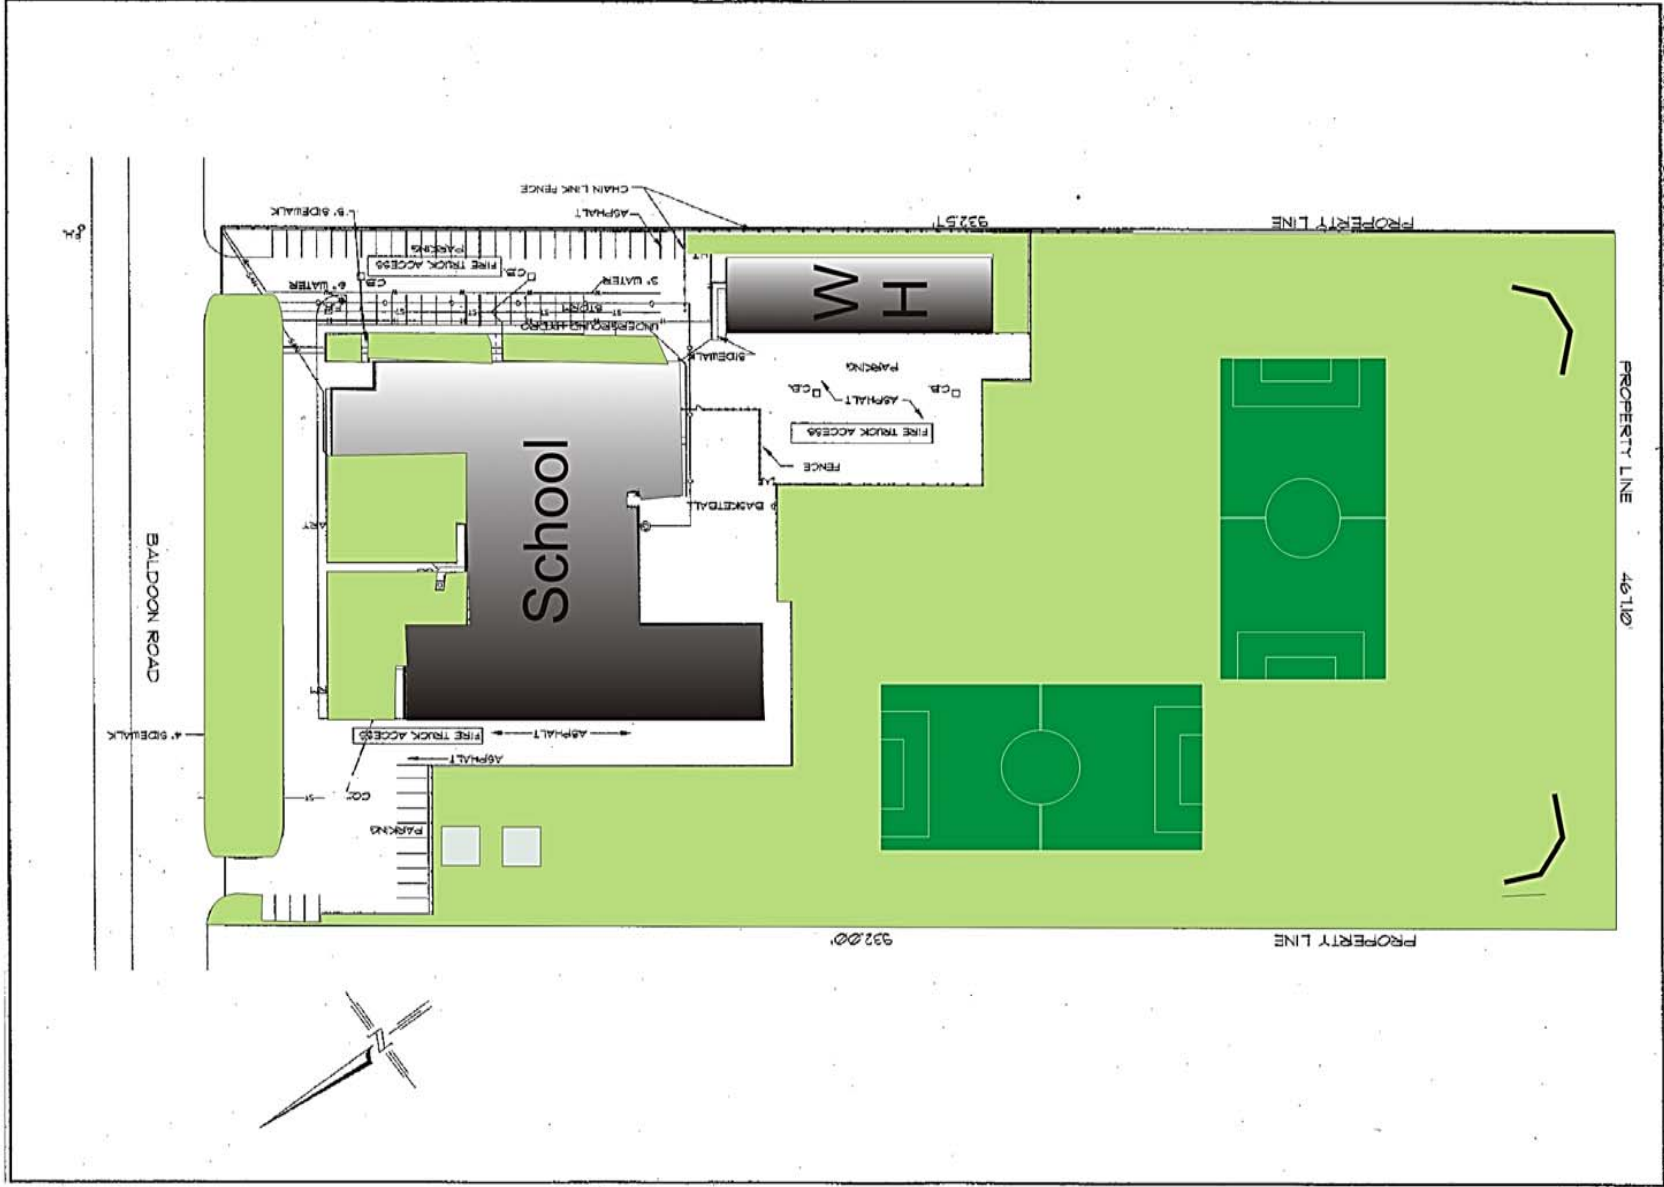


C.O. REF. EATP-1-106 LAST UPDATE NOV 19 1997



ST. CLAIR CATHOLIC
DISTRICT SCHOOL BOARD


OUR LADY OF FATIMA

CONTRACTOR Grass Cutting
UNPAVED PLAYGROUND 6.122 ACRES

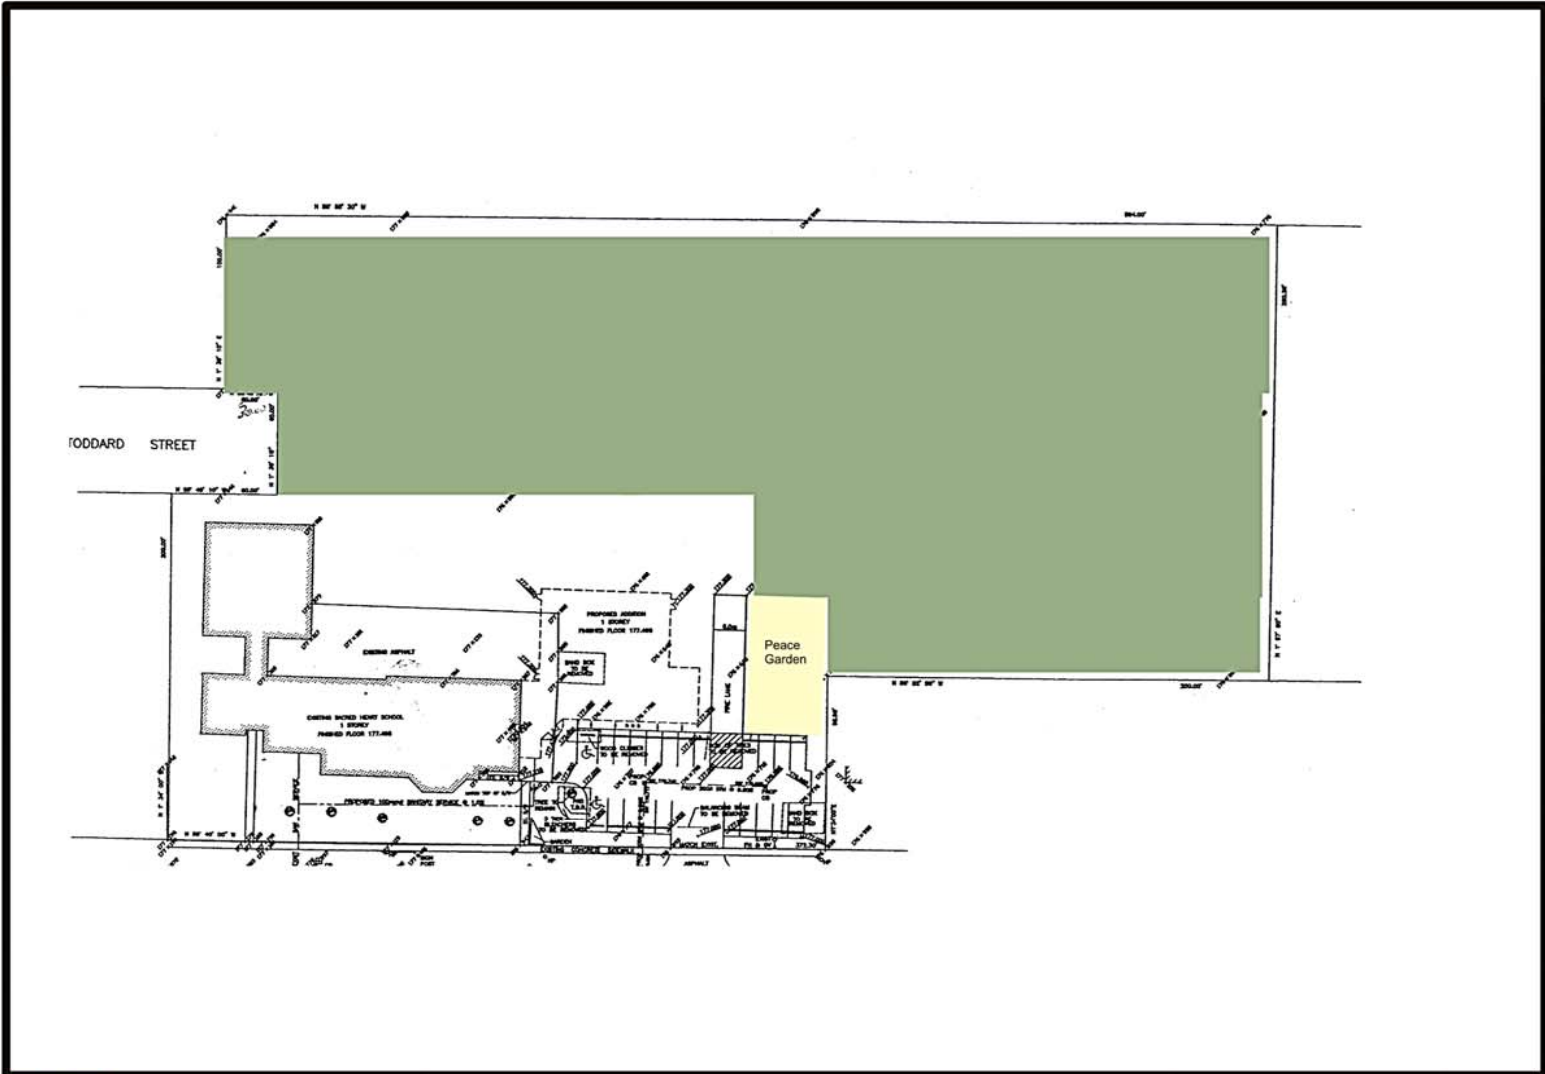

Sacred Heart Catholic School
Port Lambton

| | |
|--------------------|-------|
| TOTAL SITE ACREAGE | _____ |
| GRASS ACREAGE | _____ |

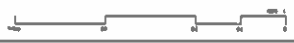

100' 12'
20' 15'

SHED
STORAGE AND EQUIPMENT

2 STORY ADDITION
750 SQ. FT.

ST. PATRICK'S CATHOLIC HIGH SCHOOL
750 SQ. FT. - 400 SQ.

TRACK AND FIELD

TRACK AND FIELD
TRACK (EXISTING)

DANGER LINE HOCCARTS
SOCCER

100' 12'
20' 15'

100' 12'
20' 15'

100' 12'
20' 15'

100' 12'
20' 15'

100' 12'
20' 15'

100' 12'
20' 15'

100' 12'
20' 15'

100' 12'
20' 15'

The Academy Annex

100' 12'
20' 15'

100' 12'
20' 15'





ST. CLAIR CATHOLIC DISTRICT SCHOOL BOARD
Lighting the Way - Rejoicing in Our Journey

ST. PETTER CANISIUS CATHOLIC SCHOOL
 WATTFORD ON

TOTAL SITE ACREAGE 3.38
 GRASS ACREAGE 1.85

JOSH WILSON

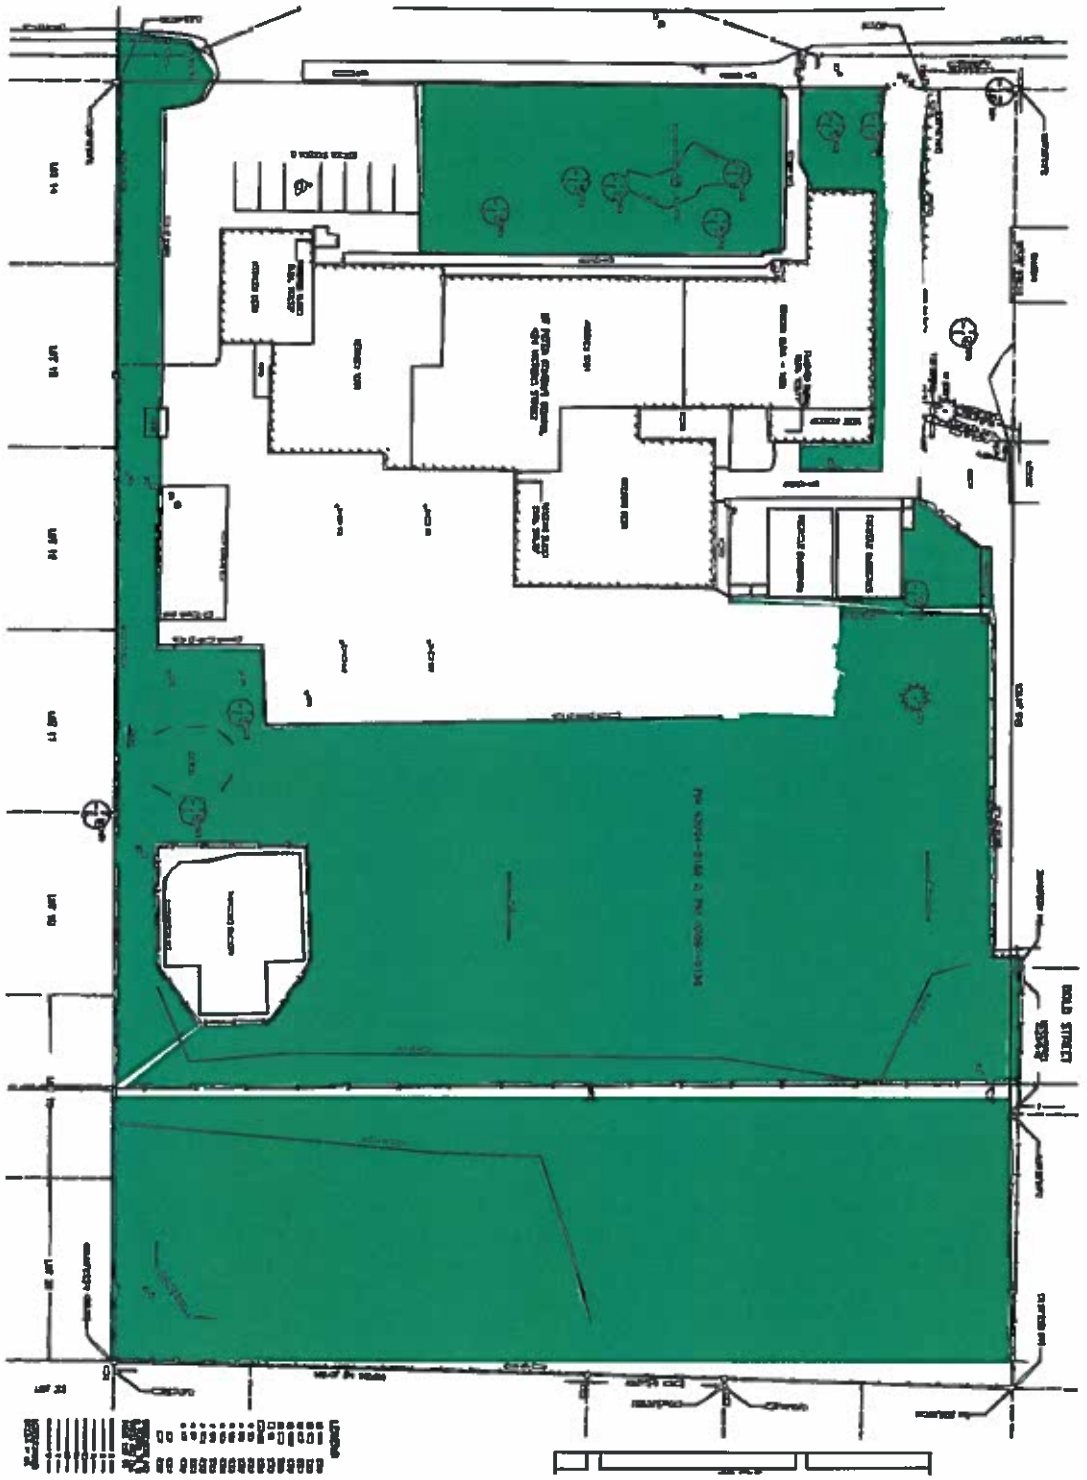

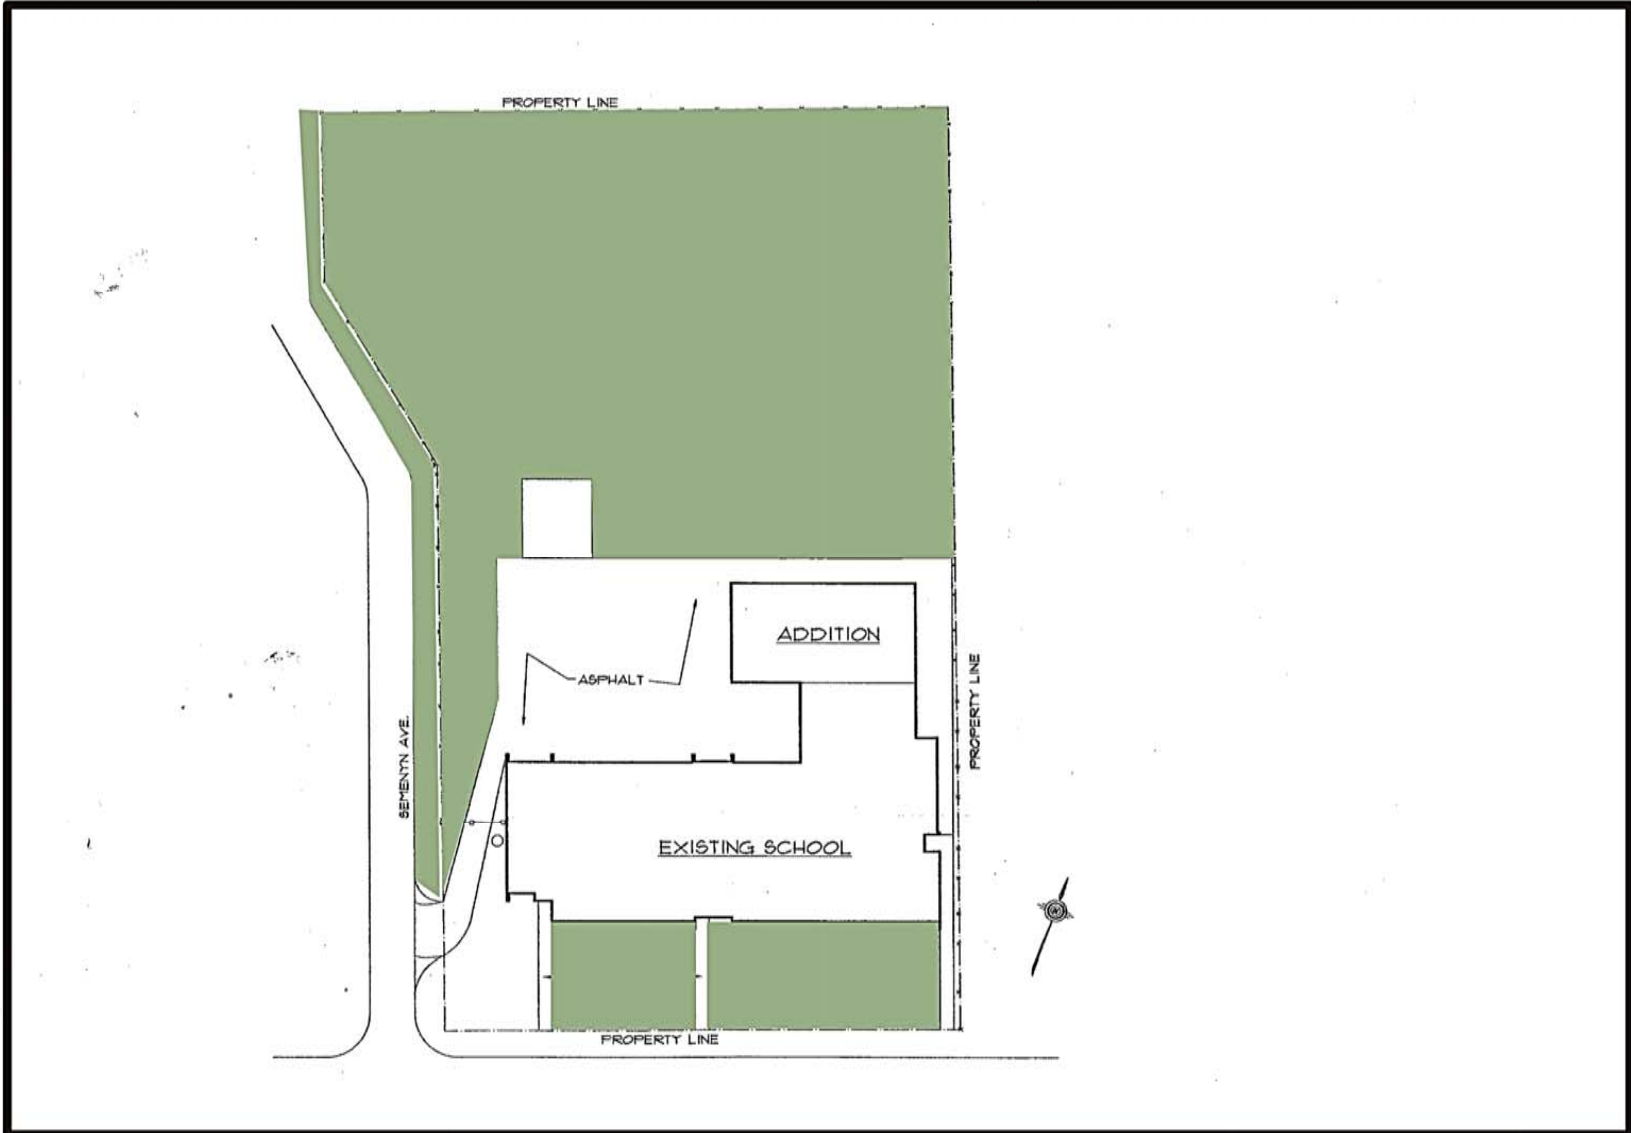


ST. CLAIR CATHOLIC
DISTRICT SCHOOL BOARD
Lighting the Way ~ Rejoicing in Our Journey

ST. AGNES CATHOLIC SCHOOL
55 CROYDEN STREET CHATHAM ON.

TOTAL SITE ACREAGE : 2.10
 GRASS ACREAGE : 1.21

| |
|--------------|
| JOHN VIASMAN |
| |
| |
| |

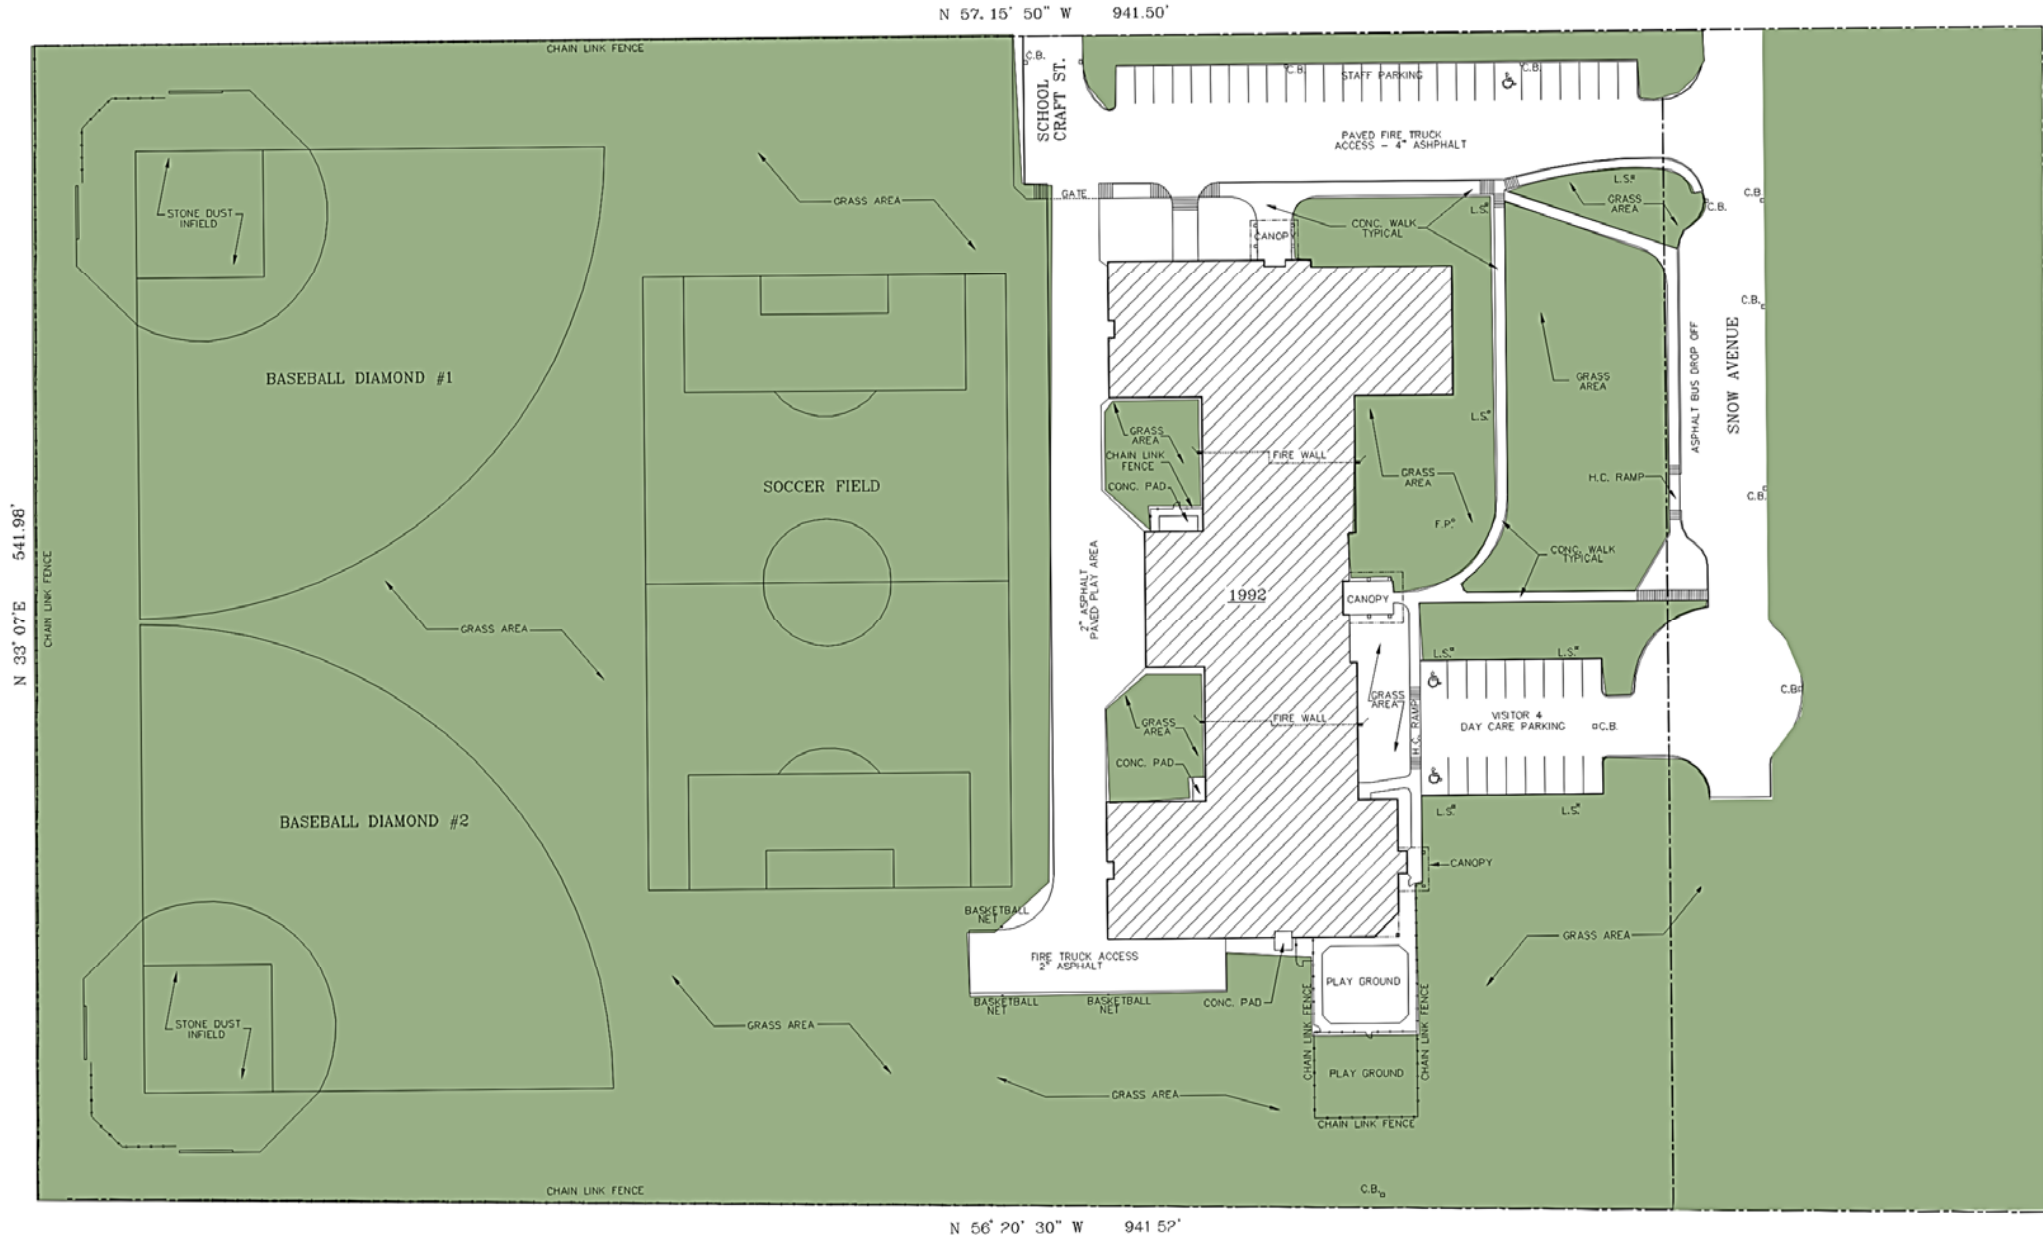



ST. CLAIR CATHOLIC
DISTRICT SCHOOL BOARD
Lighting the Way ~ Rejoicing in Our Journey

ST. ANNE CATHOLIC SCHOOL
 183 SNOW AVE. BLENHEIM ON

TOTAL SITE ACREAGE : 11.88
 UNPAVED PLAY : 5.78

JOHN VLASMAN

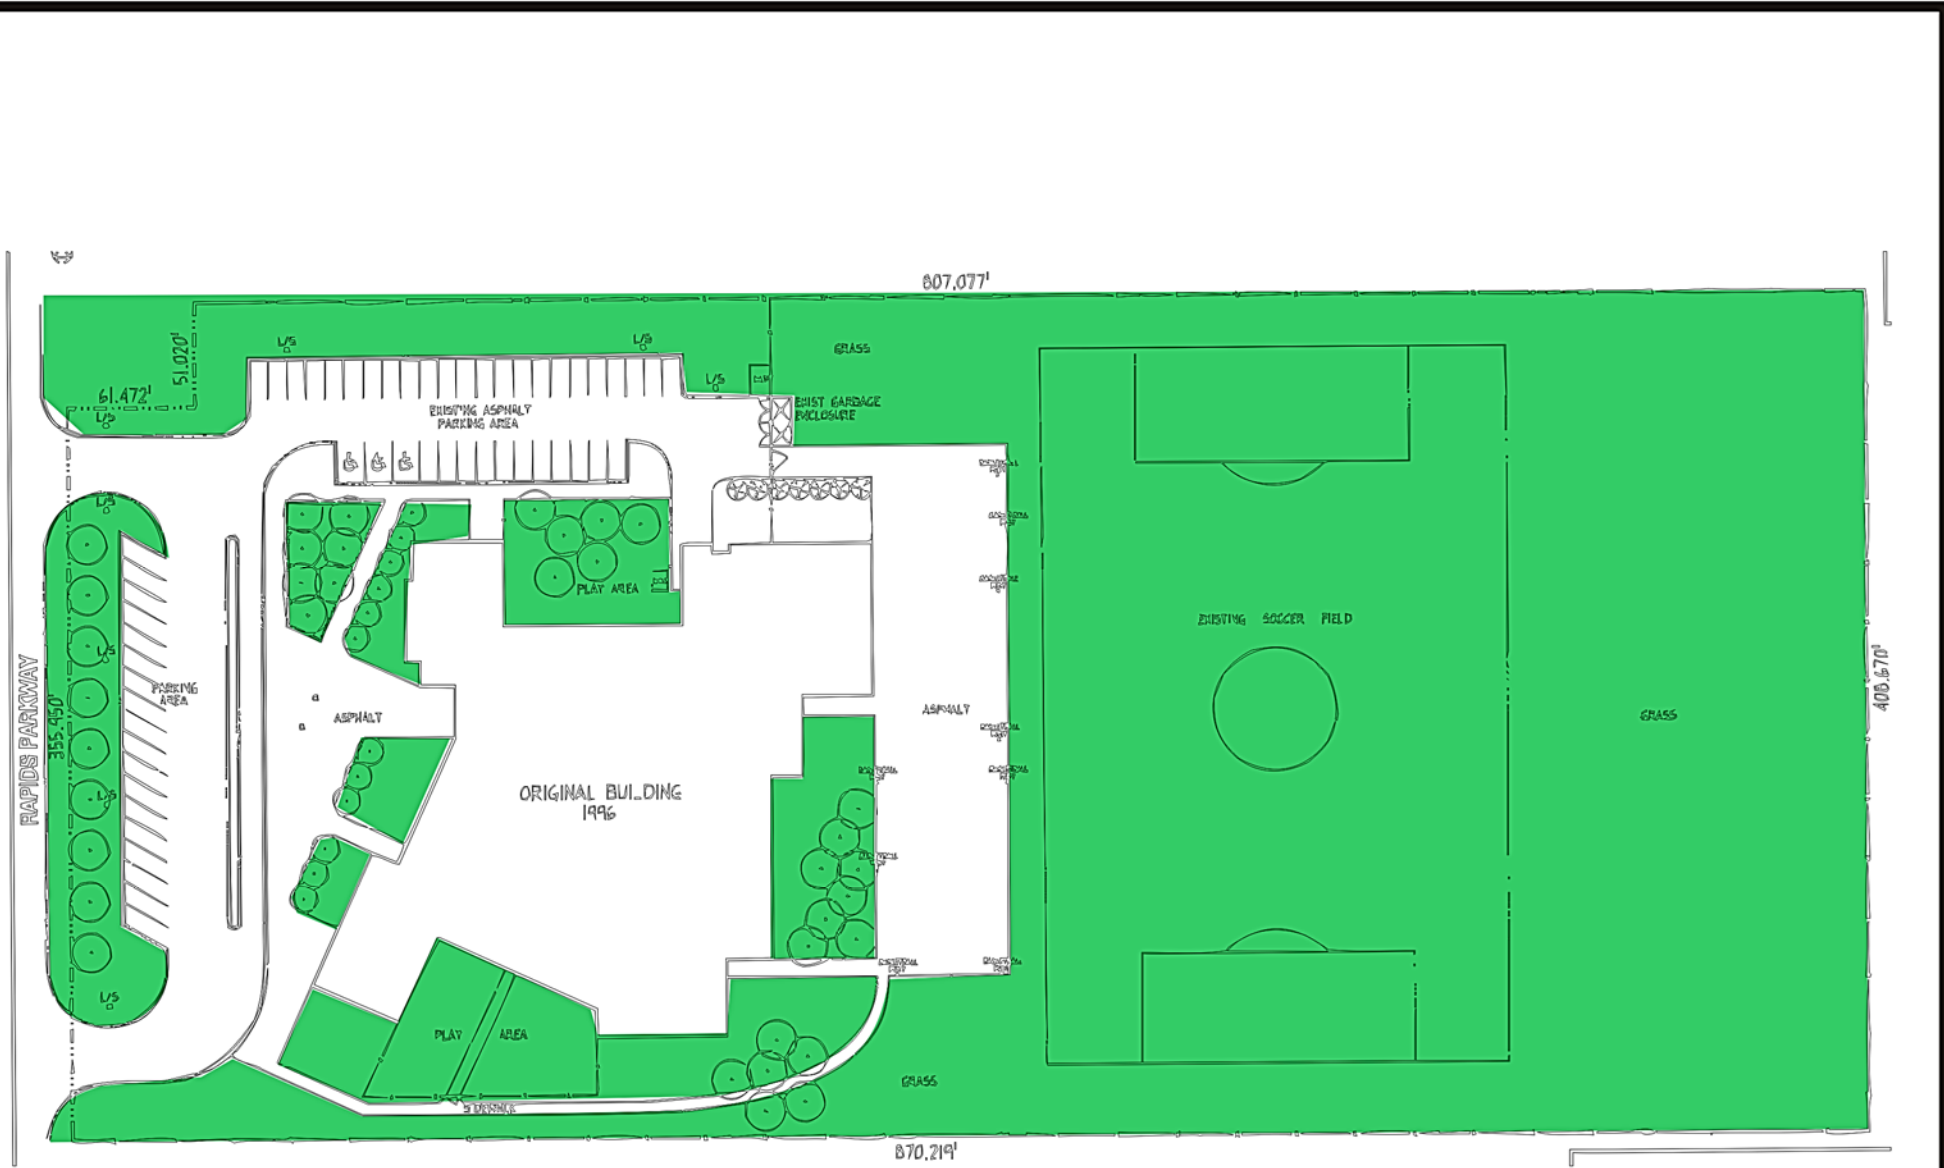

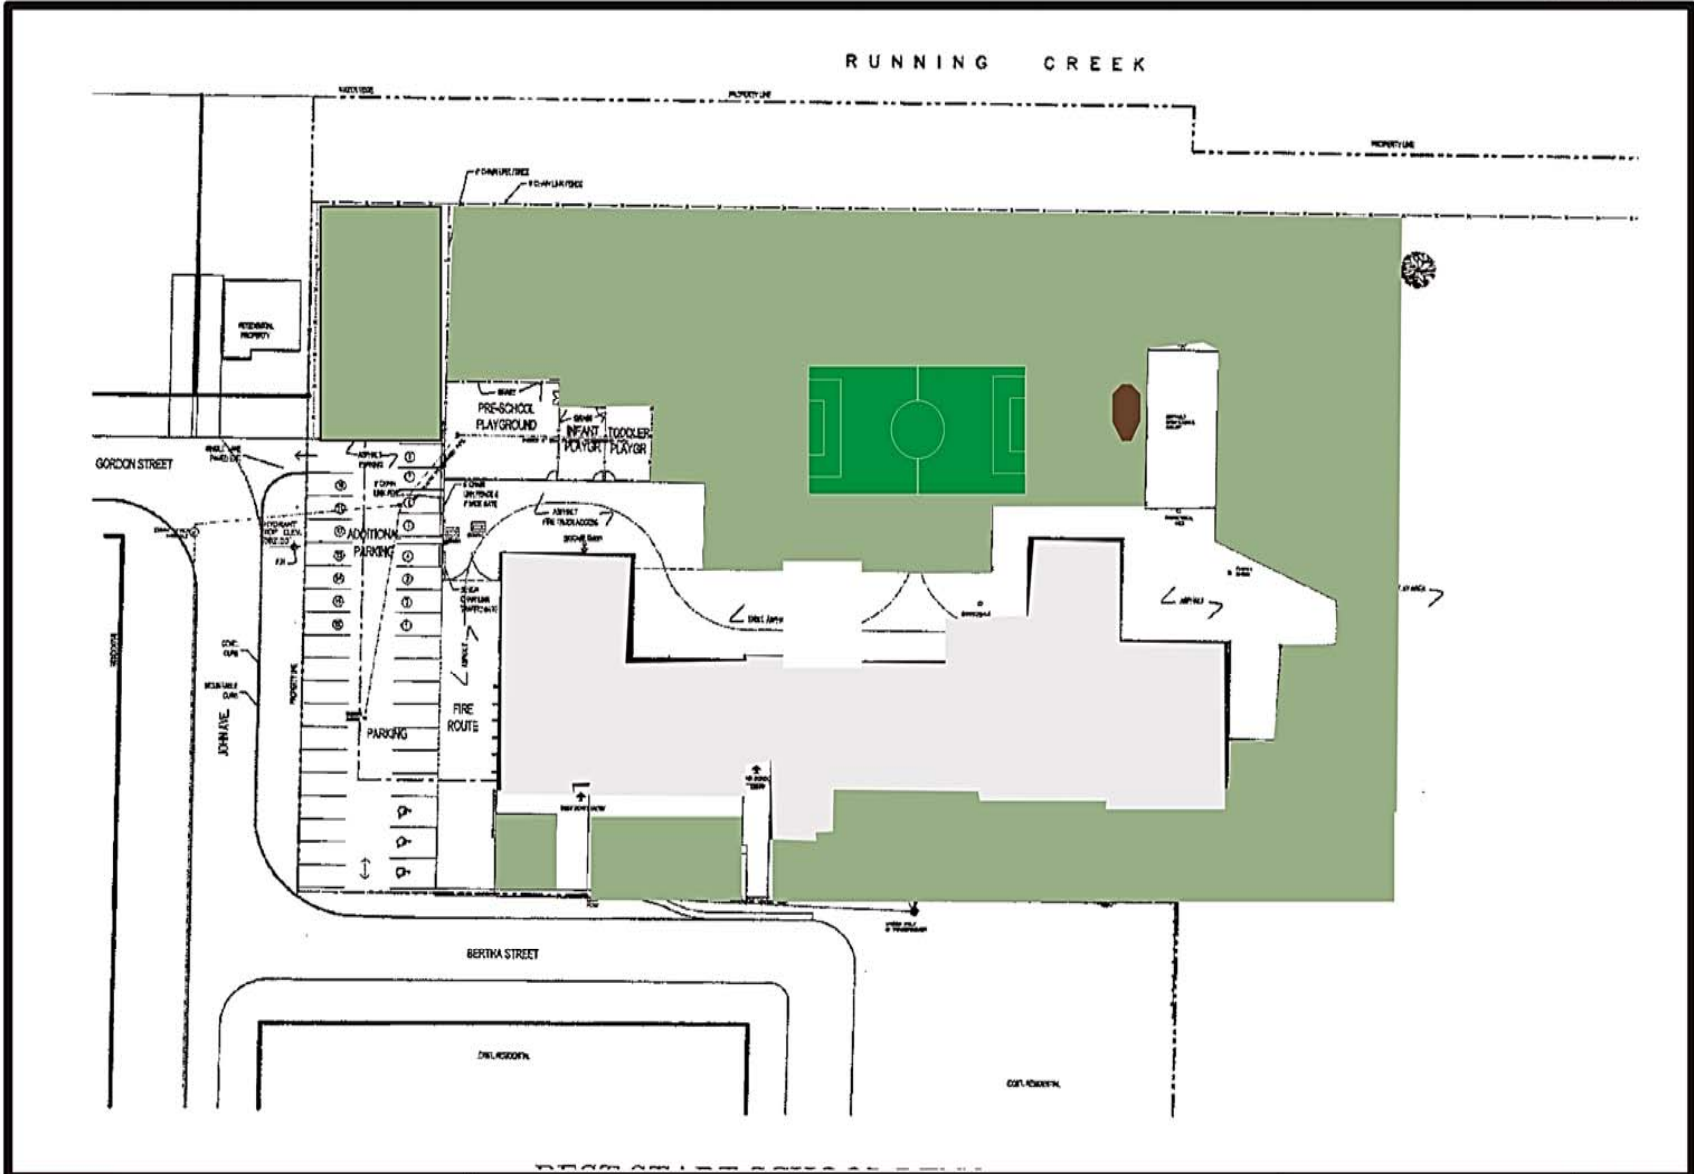

ST. ELIZABETH CATHOLIC SCHOOL
1350 BAKER ST WALLACEBURG ON.

| | |
|--------------------|-------|
| TOTAL SITE ACREAGE | 12.60 |
| GRASS ACREAGE | 9.75 |
| CUT BY OTHERS | 7.15 |

JOHN V. ASHMAN
MARCH 2009



NOT TO SCALE





ST. CLAIR CATHOLIC
DISTRICT SCHOOL BOARD
Lighting the Way ~ Rejoicing in Our Journey

ST JOHN FISHER CATHOLIC SCHOOL
FOREST ON

TOTAL SITE ACREAGE
 GRASS ACREAGE

JOHN VLASMAN

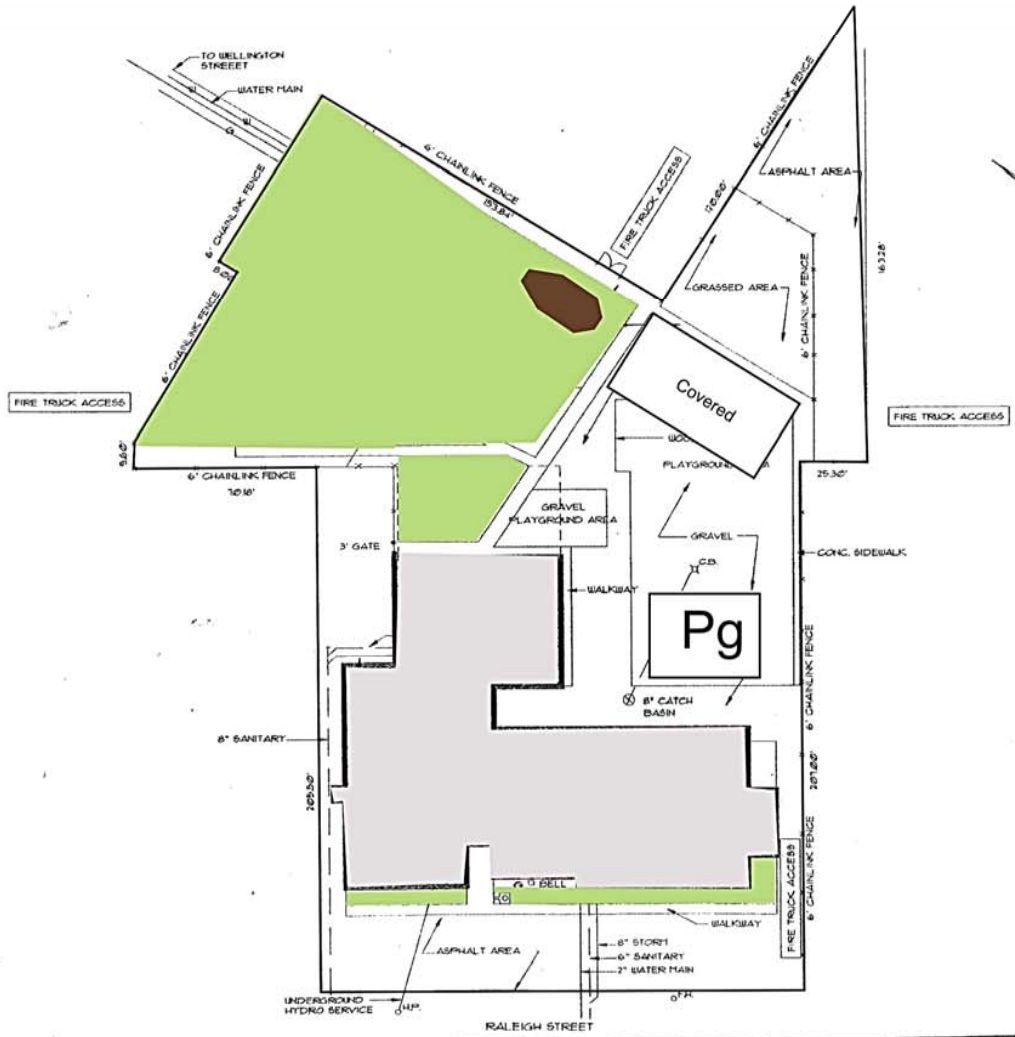

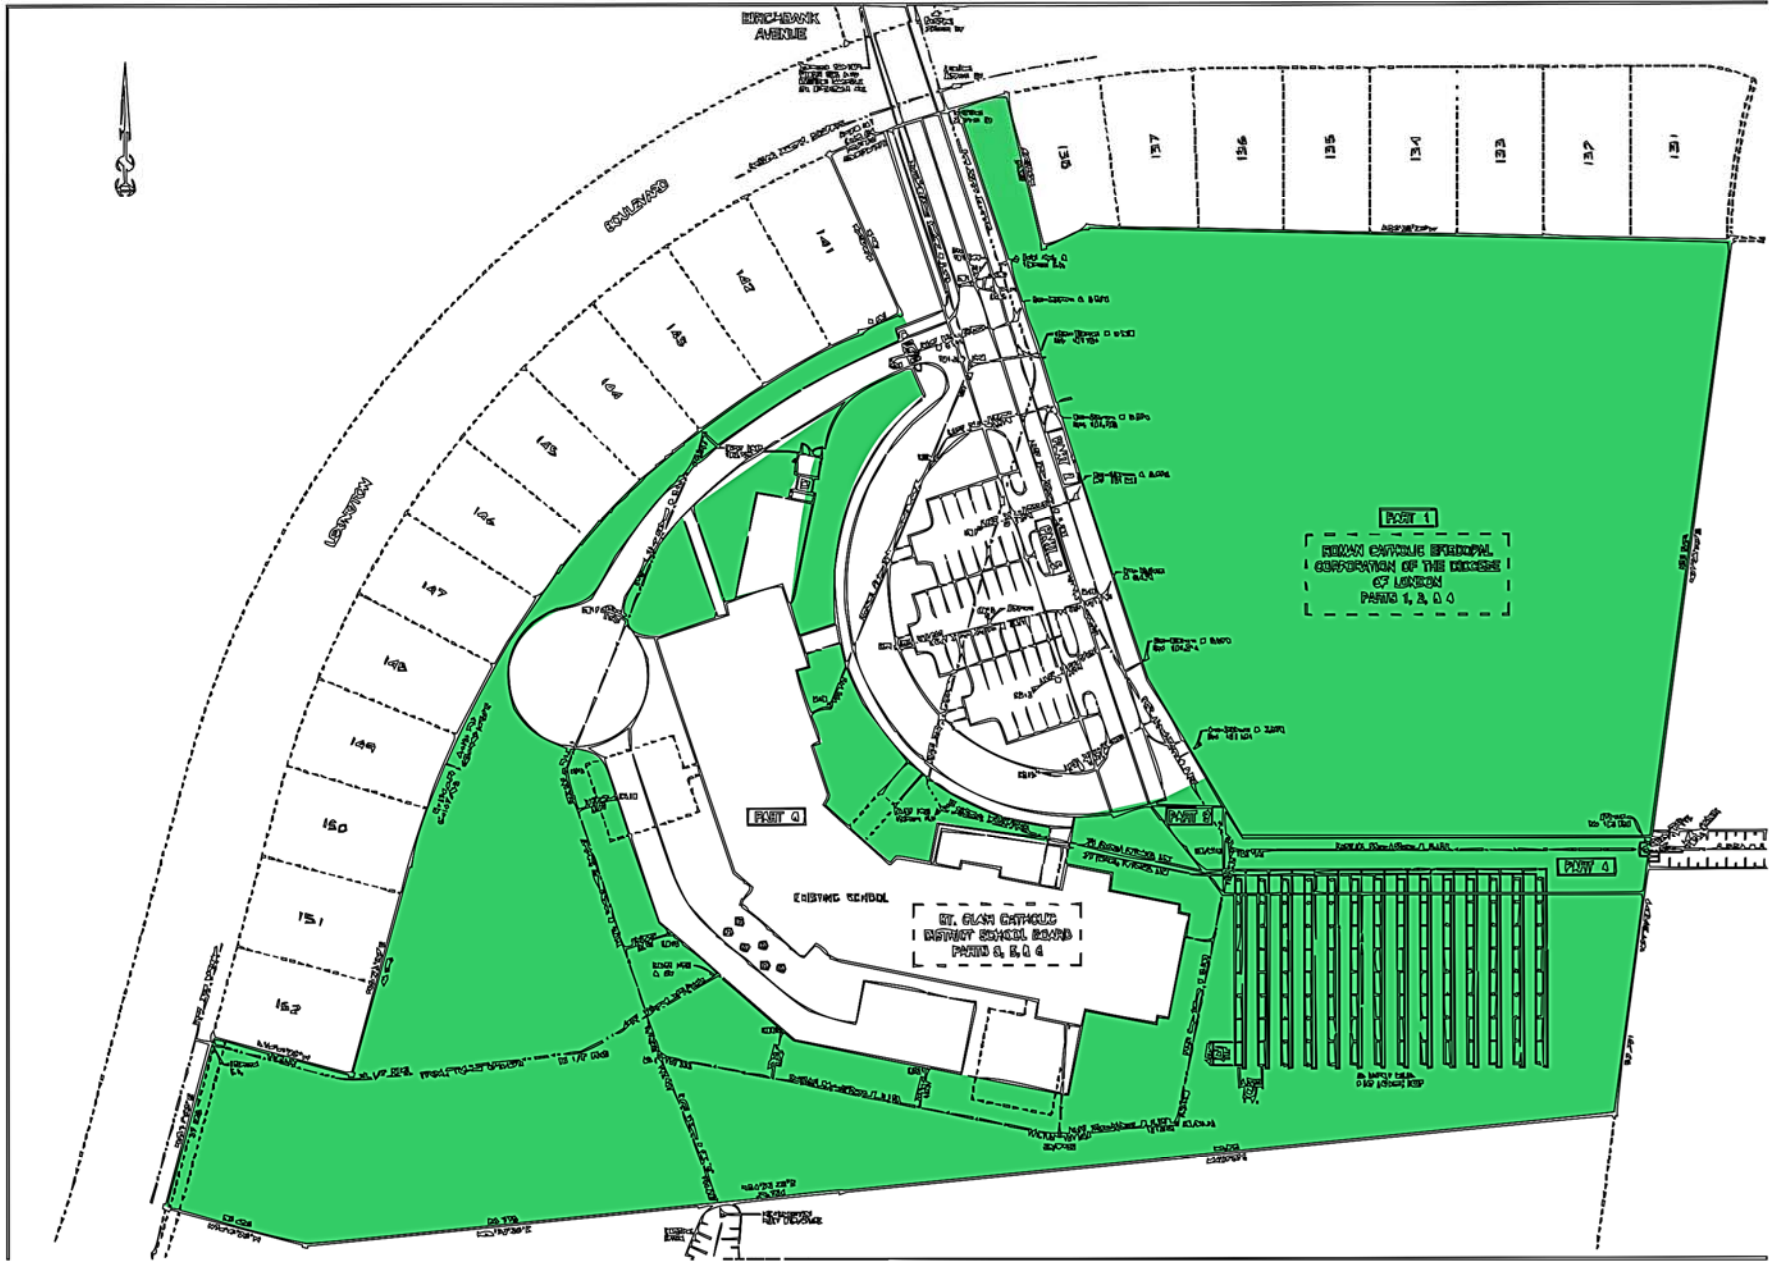


ST. CLAIR CATHOLIC
DISTRICT SCHOOL BOARD
Lighting the Way ~ Rejoicing in Our Journey


ST JOSEPHS CATHOLIC SCHOOL
CORUNNA ON

TOTAL SITE ACREAGE
 GRASS ACREAGE

JOHN VLASMAN

GEOGRAPHIC TOWNSHIP OF TILBURY NORTH
COUNTY OF ESSEX

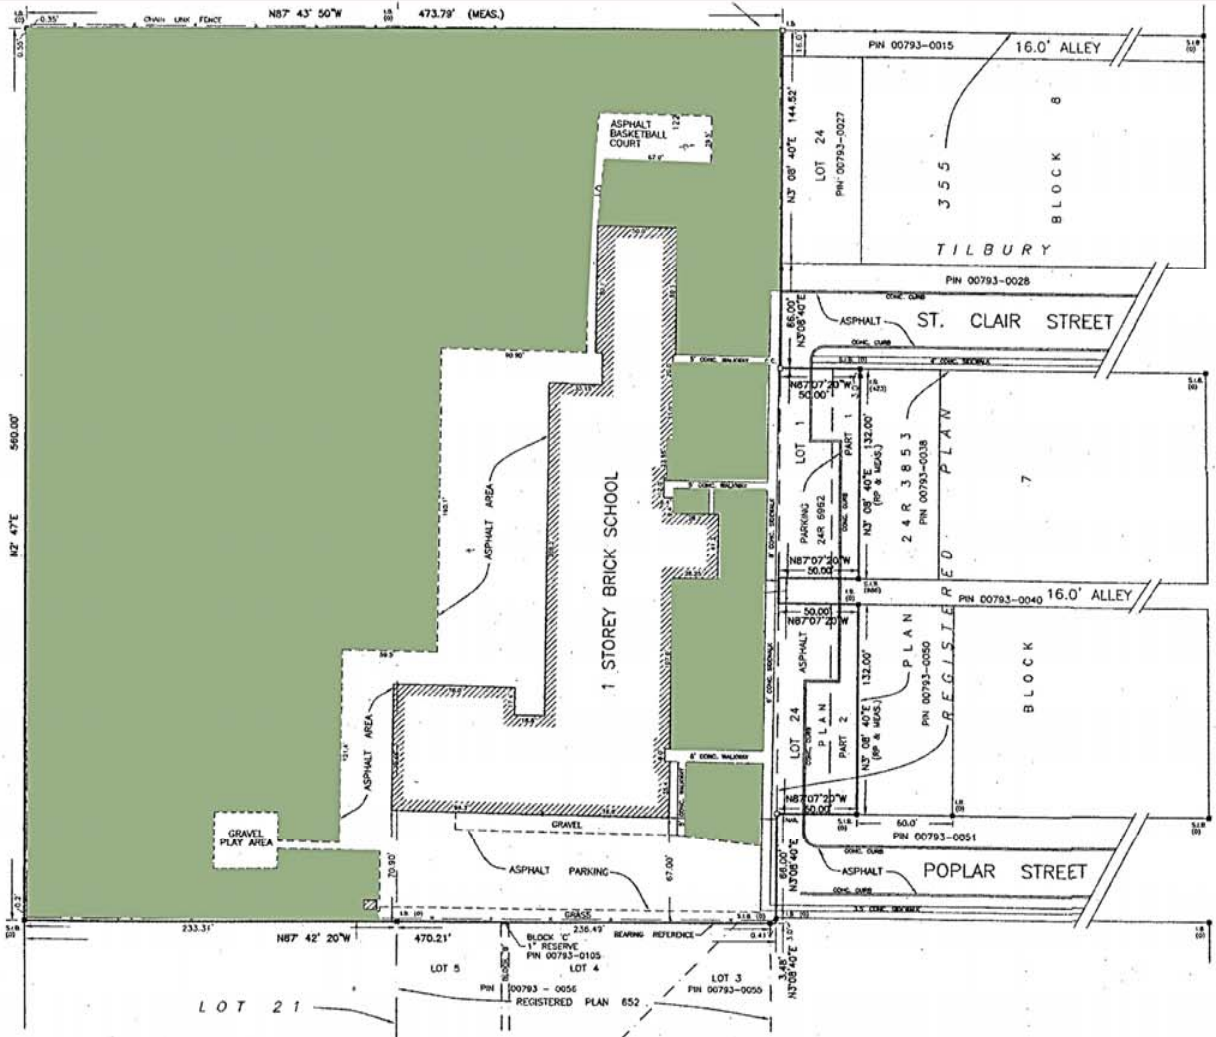

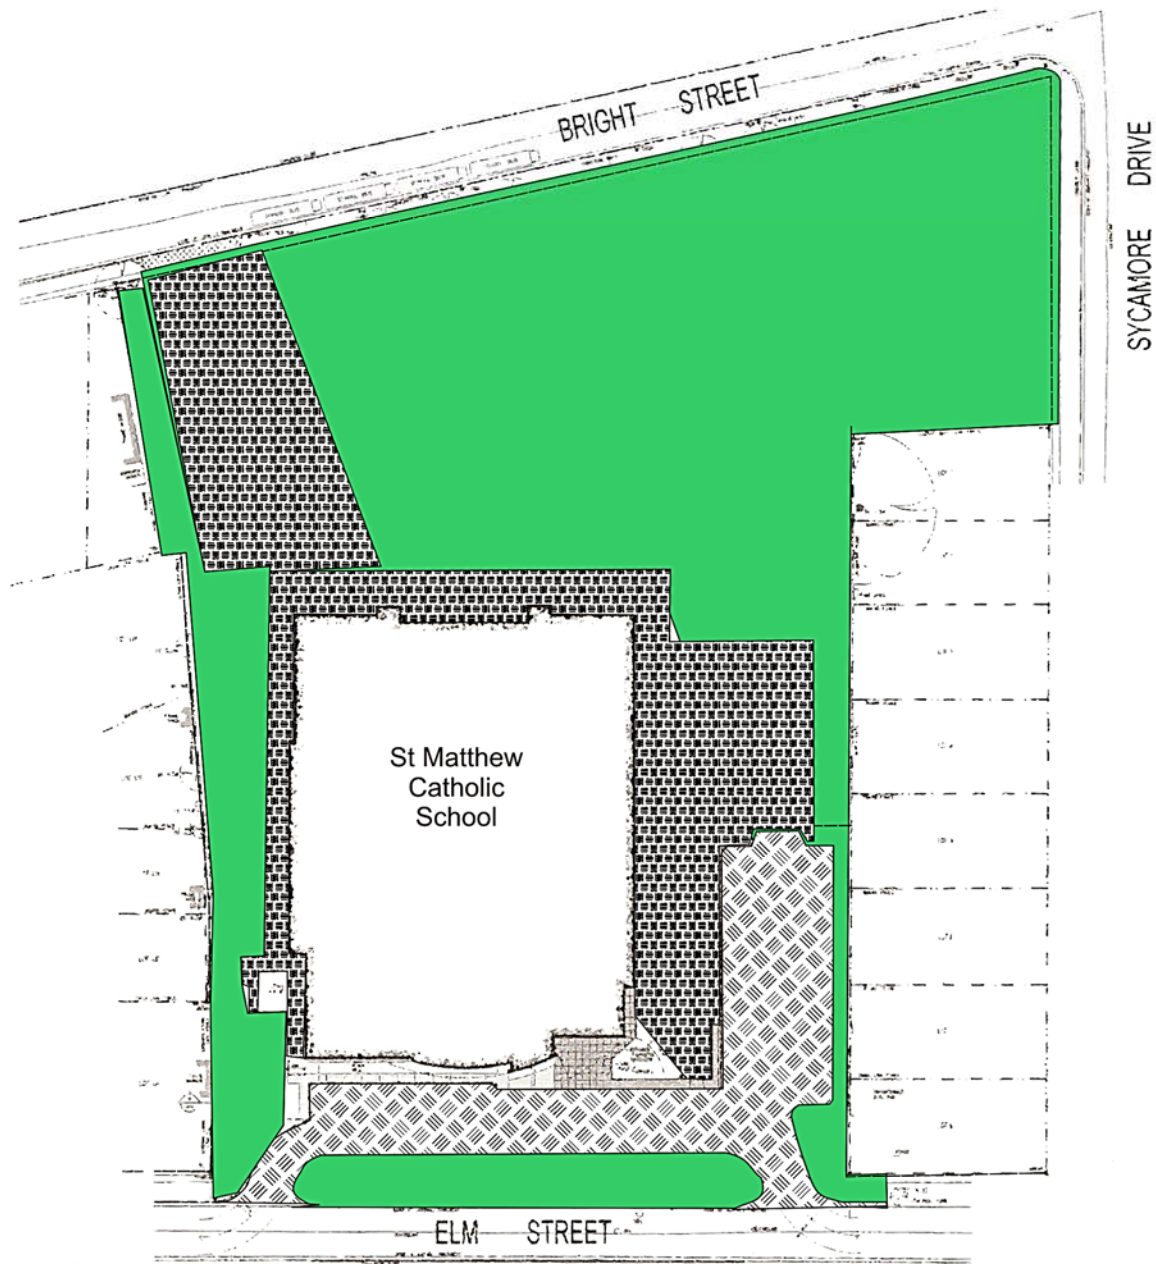

St Matthew
Catholic
School

ELM STREET


BRIGHT STREET

SYCAMORE DRIVE



ST. CLAIR CATHOLIC
DISTRICT SCHOOL BOARD
Lighting the Way ~ Rejoicing in Our Journey

St Matthew Catholic School
720 Elm Ave.
Sarnia On

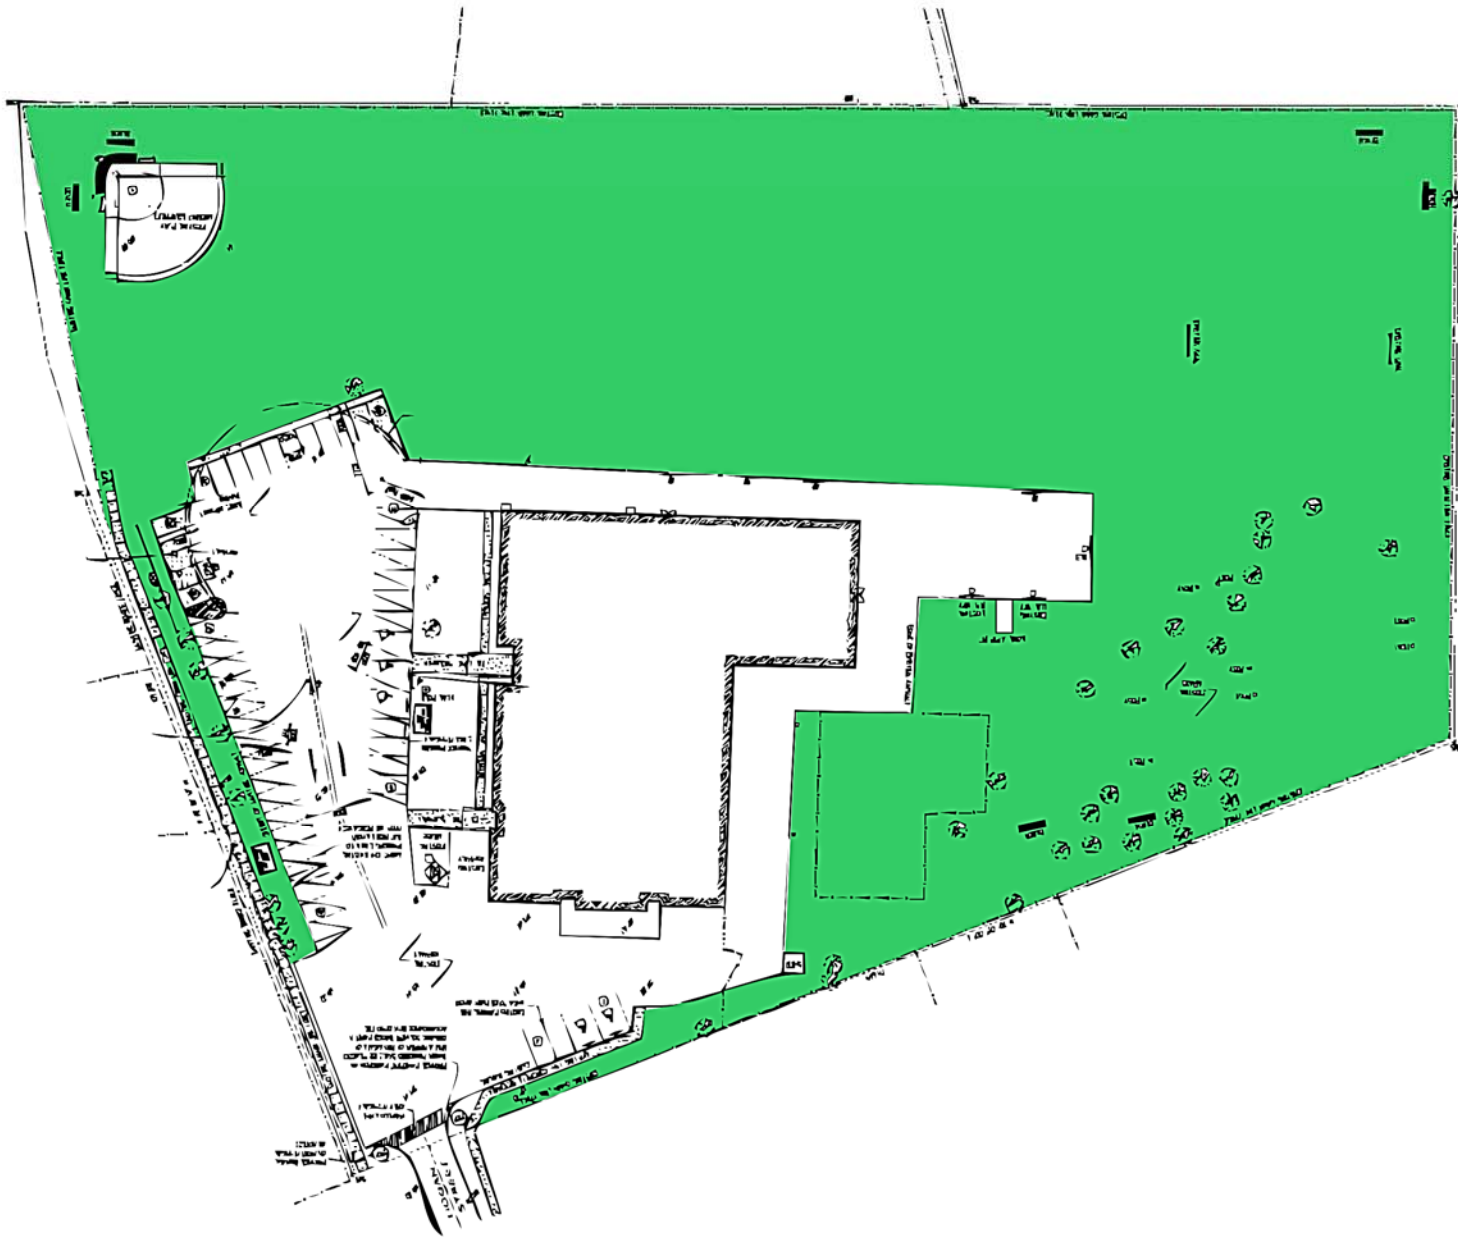



ST. CLAIR CATHOLIC
DISTRICT SCHOOL BOARD
Lighting the Way ~ Rejoicing in Our Journey

ST MICHAEL CATHOLIC SCHOOL
BRIGHTS GROVE ON

TOTAL SITE ACREAGE : 5.46
 GRASS ACREAGE

JOHN VLASMAN

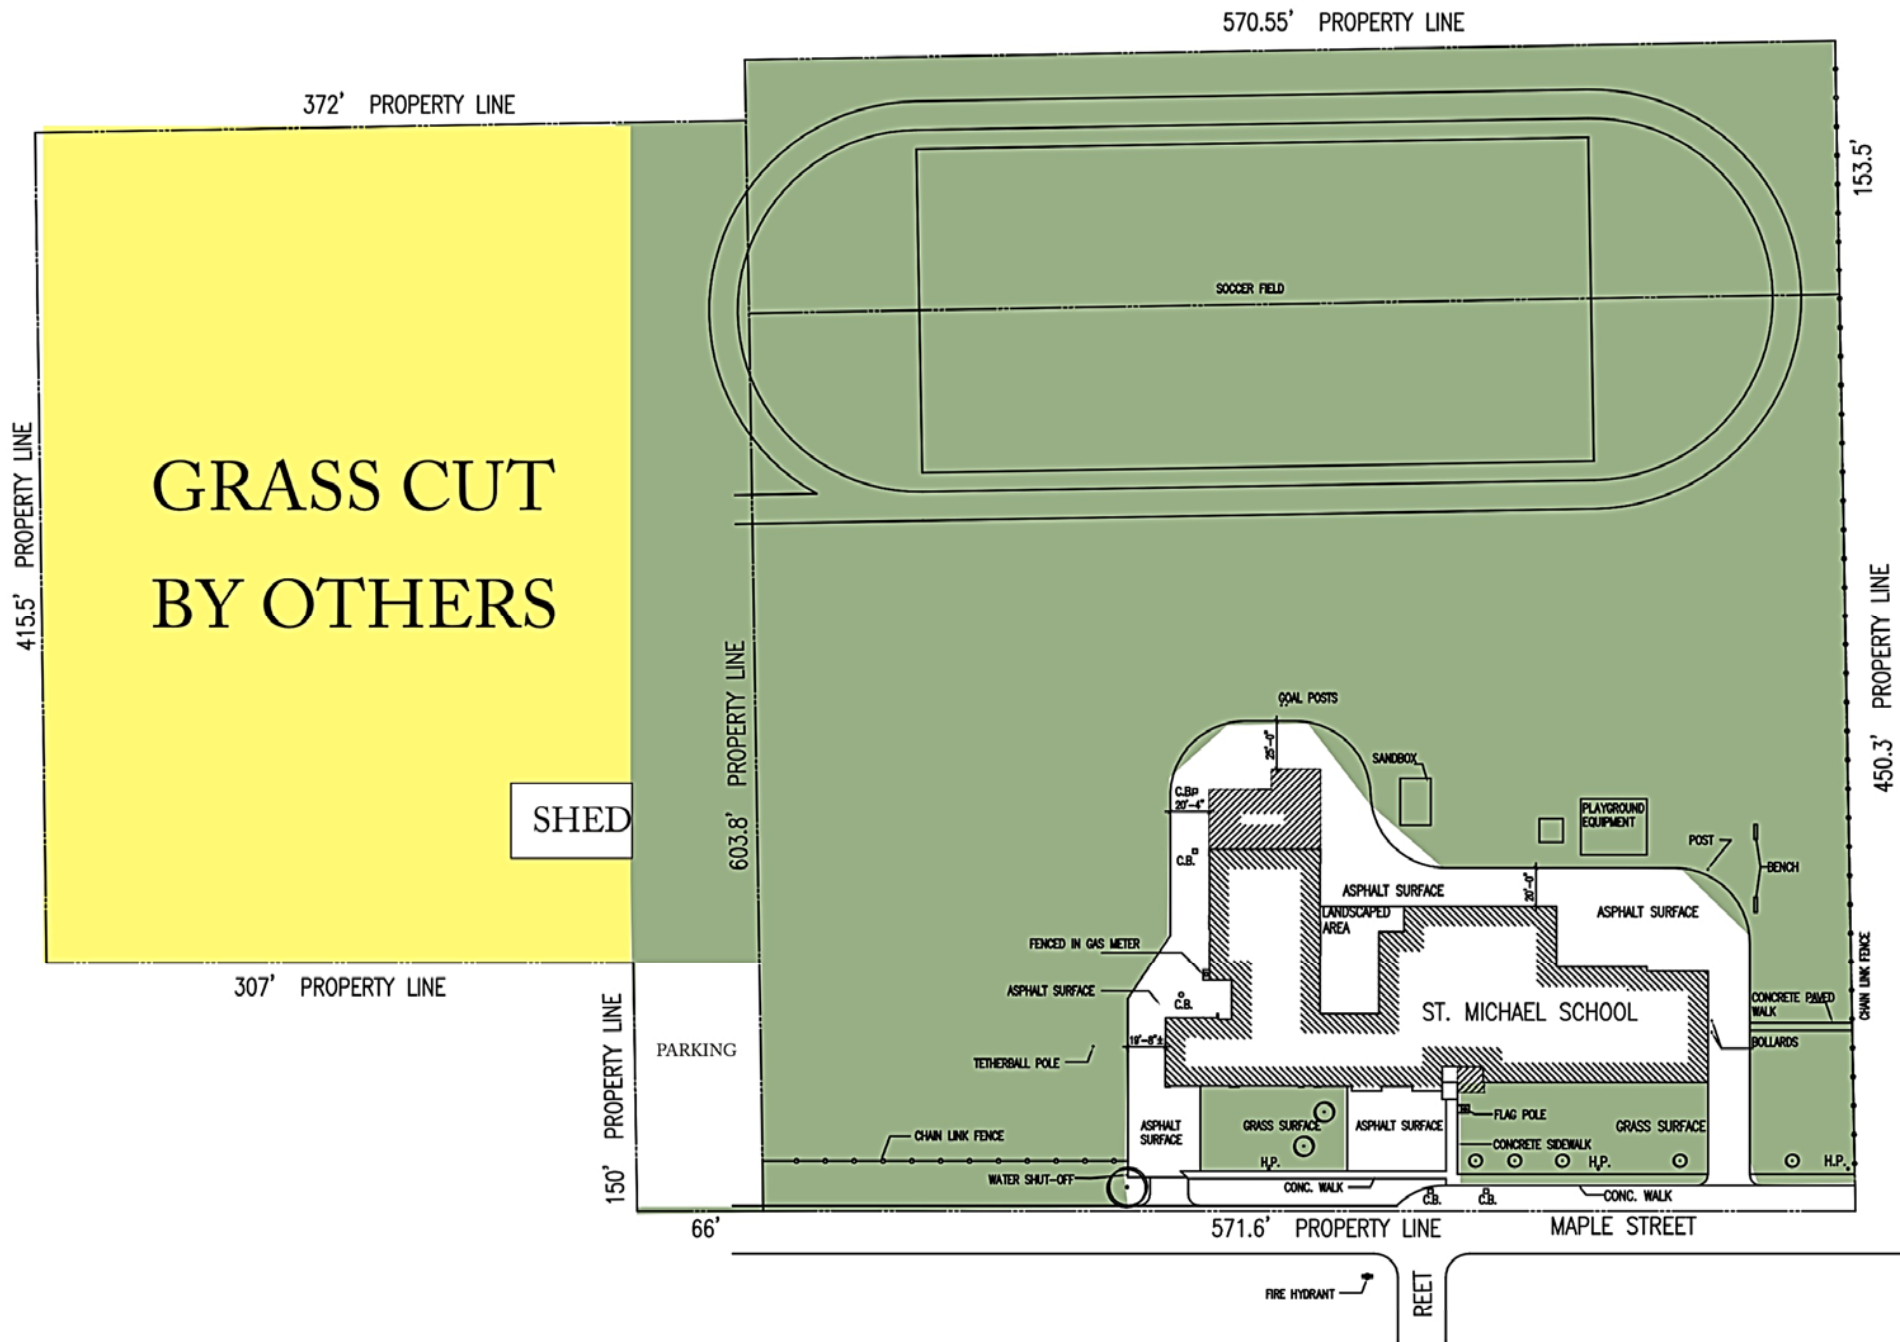

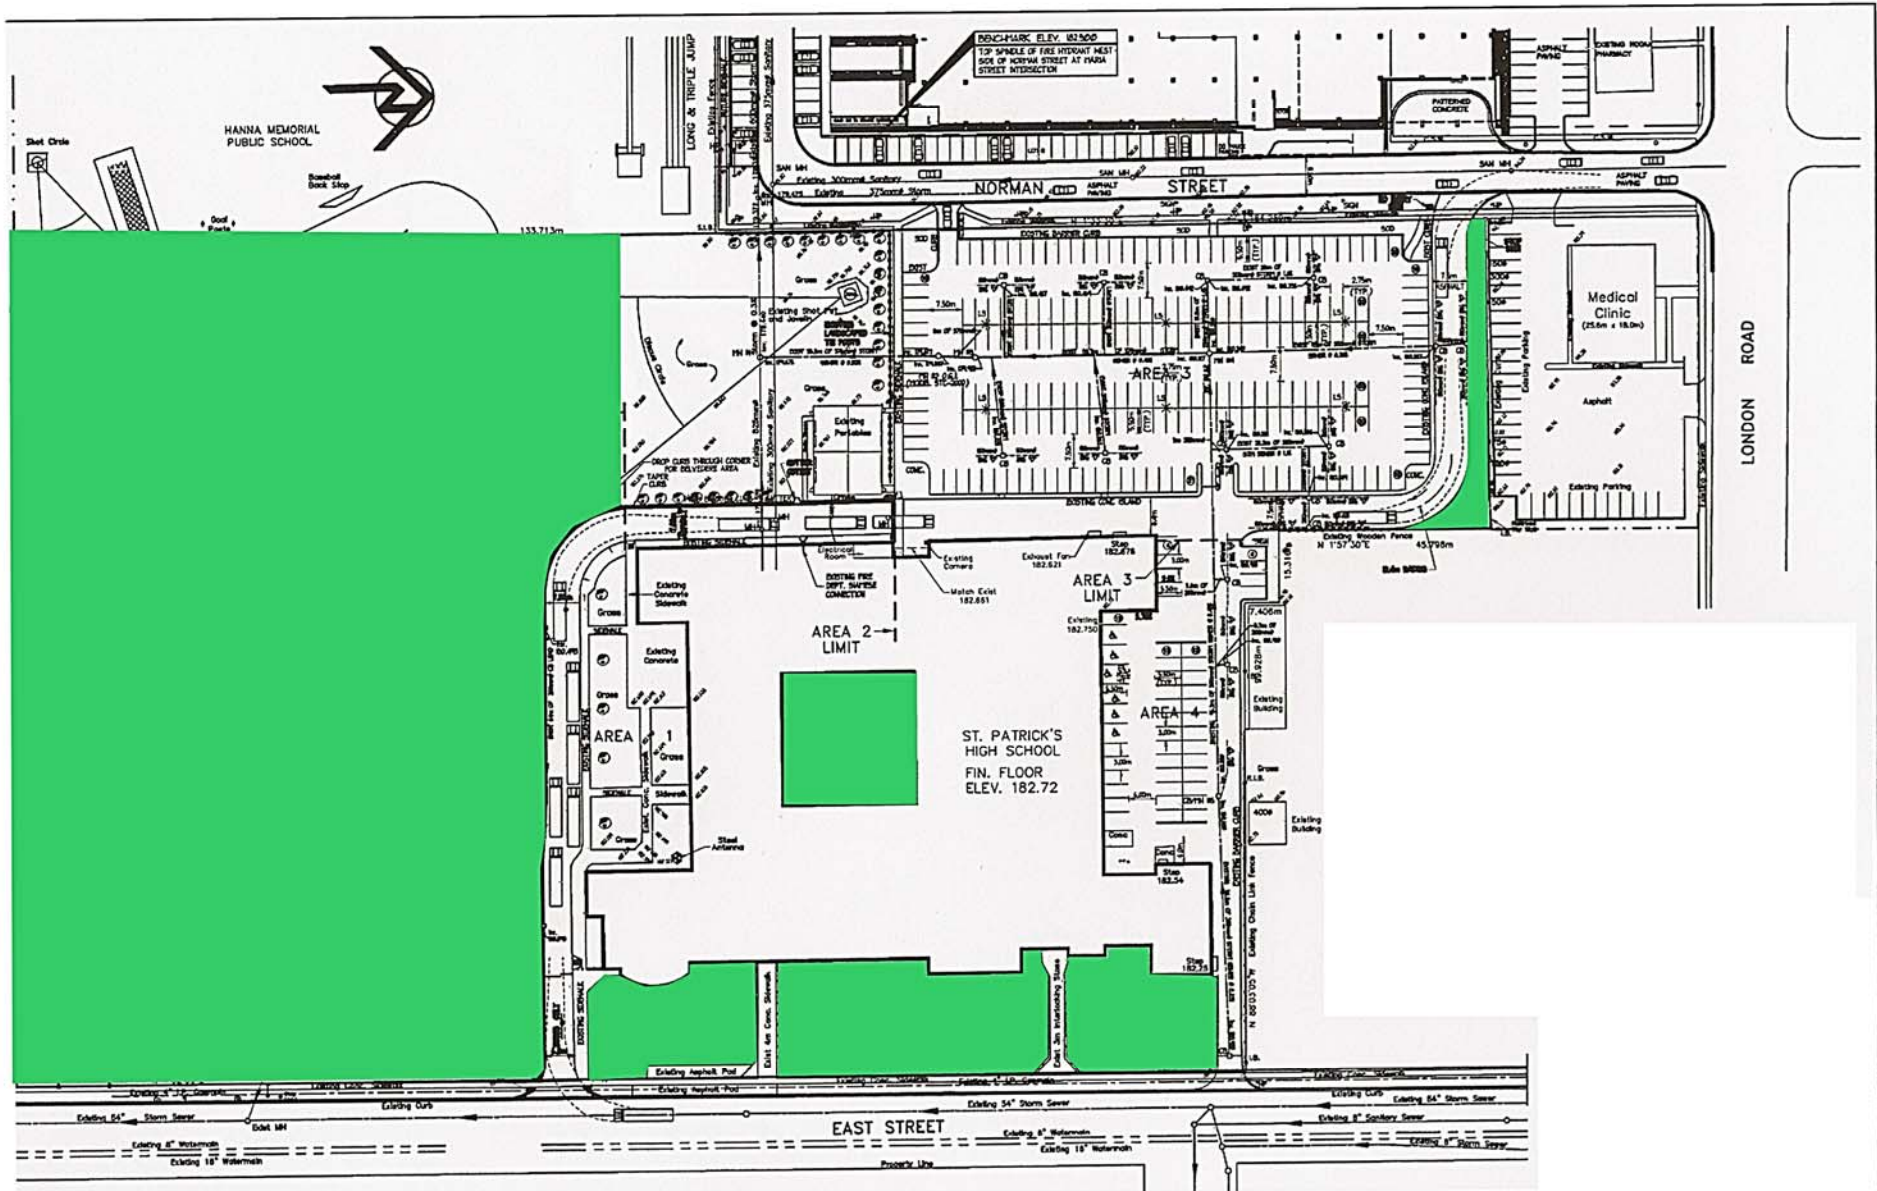


ST. CLAIR CATHOLIC
DISTRICT SCHOOL BOARD
Lighting the Way ~ Rejoicing in Our Journey

ST PATRICK'S SECONDARY CATHOLIC SCHOOL
 SARNIA ON

TOTAL SITE ACREAGE : 12.7
 GRASS ACREAGE

JOHN VLASMAN

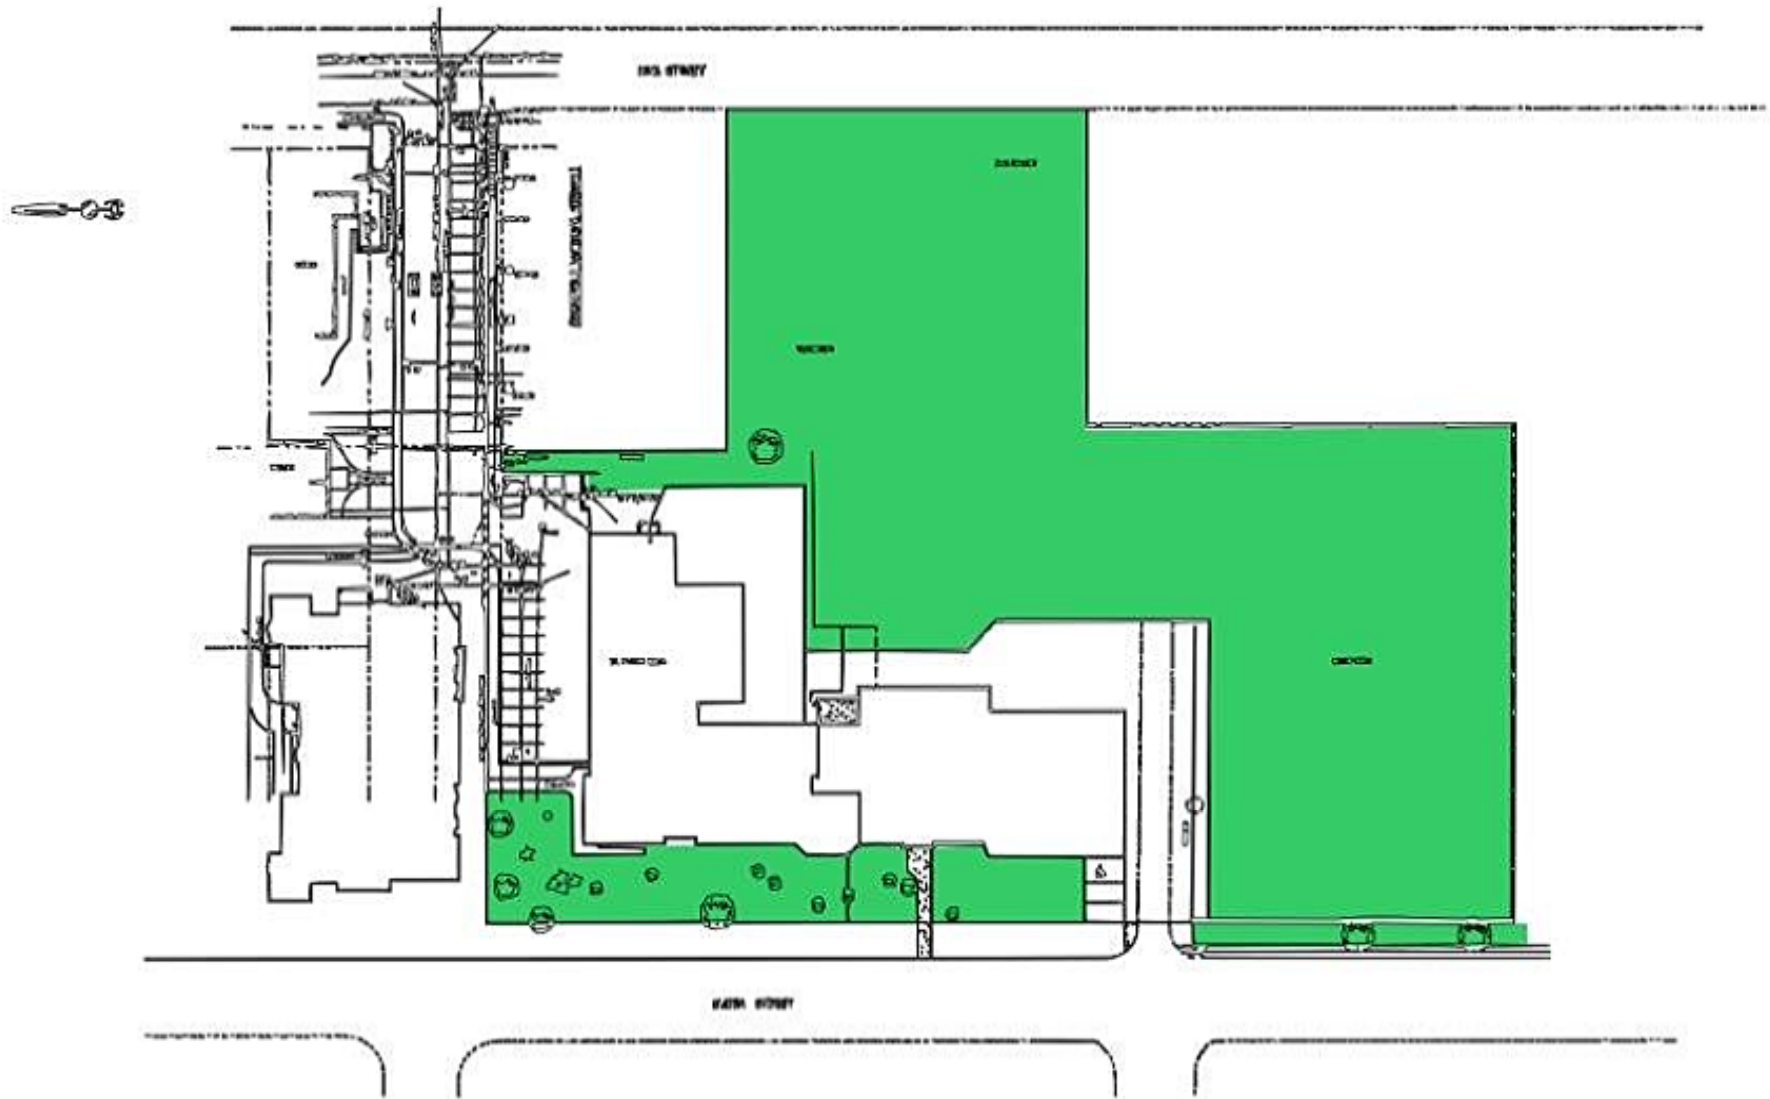


ST. CLAIR CATHOLIC
DISTRICT SCHOOL BOARD
Lighting the Way – Rejoicing in Our Journey

ST PHILIP CATHOLIC SCHOOL
PETROLIA ON

TOTAL SITE ACREAGE 3.85
 GRASS ACREAGE 1.71

DATE: 04/10/2011

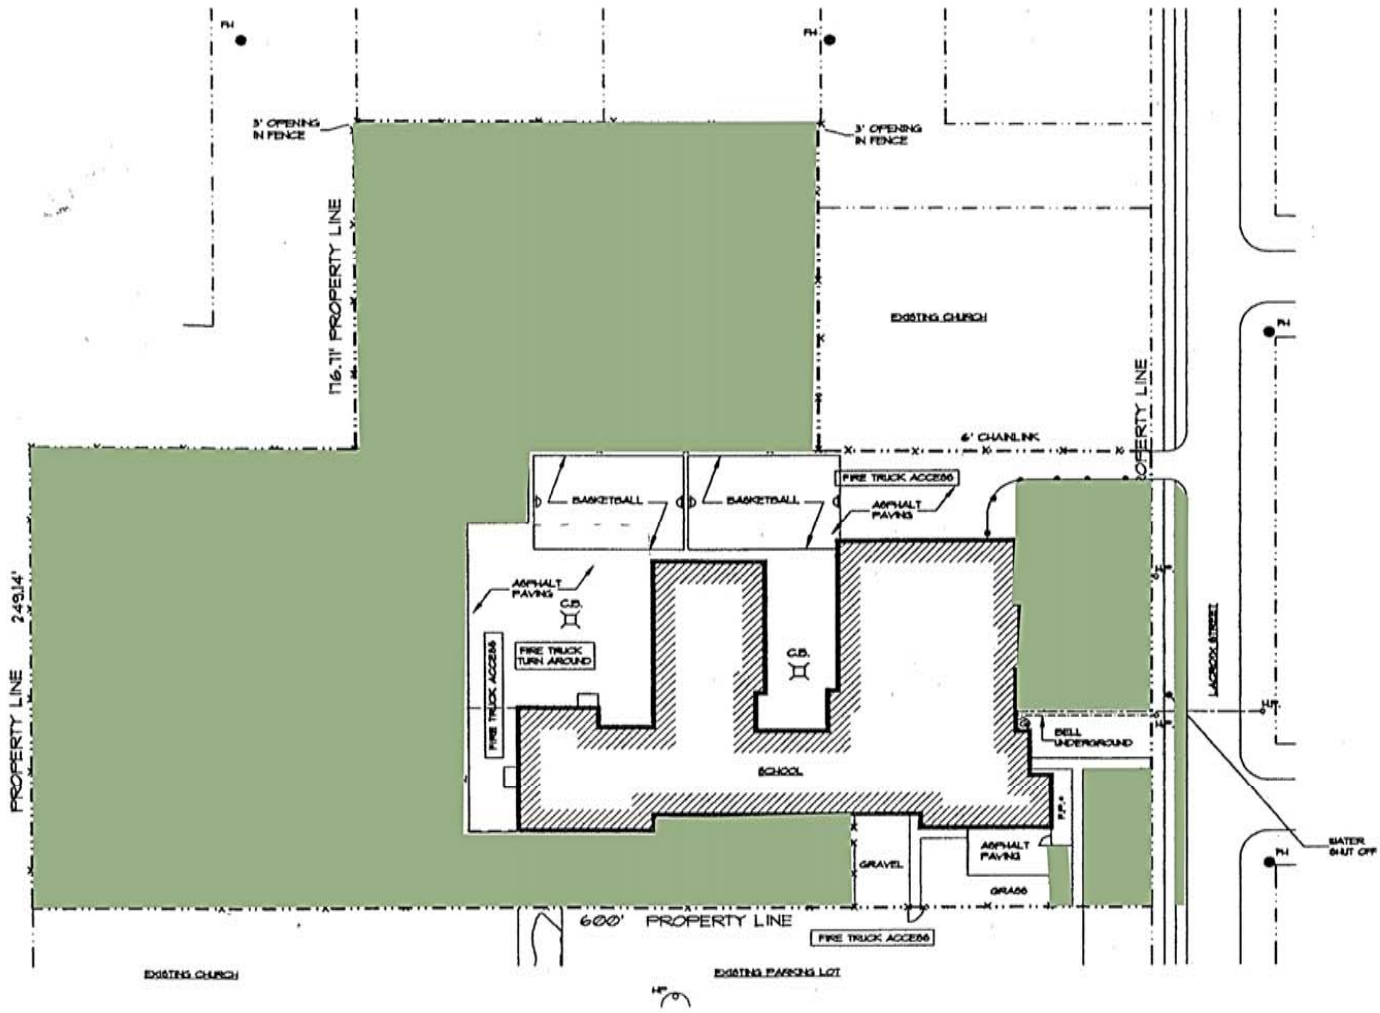


ST. CLAIR CATHOLIC DISTRICT SCHOOL BOARD
Lighting the Way ~ Rejoicing in Our Journey

St URSULAS CATHOLIC SCHOOL
 426 LACROIX ST CHATHAM ON.

| | |
|--------------------|--------|
| TOTAL SITE ACREAGE | 4.40 : |
| GRASS ACREAGE | 3.08 |

JOHN V. ASMAN
 MARCH 2009

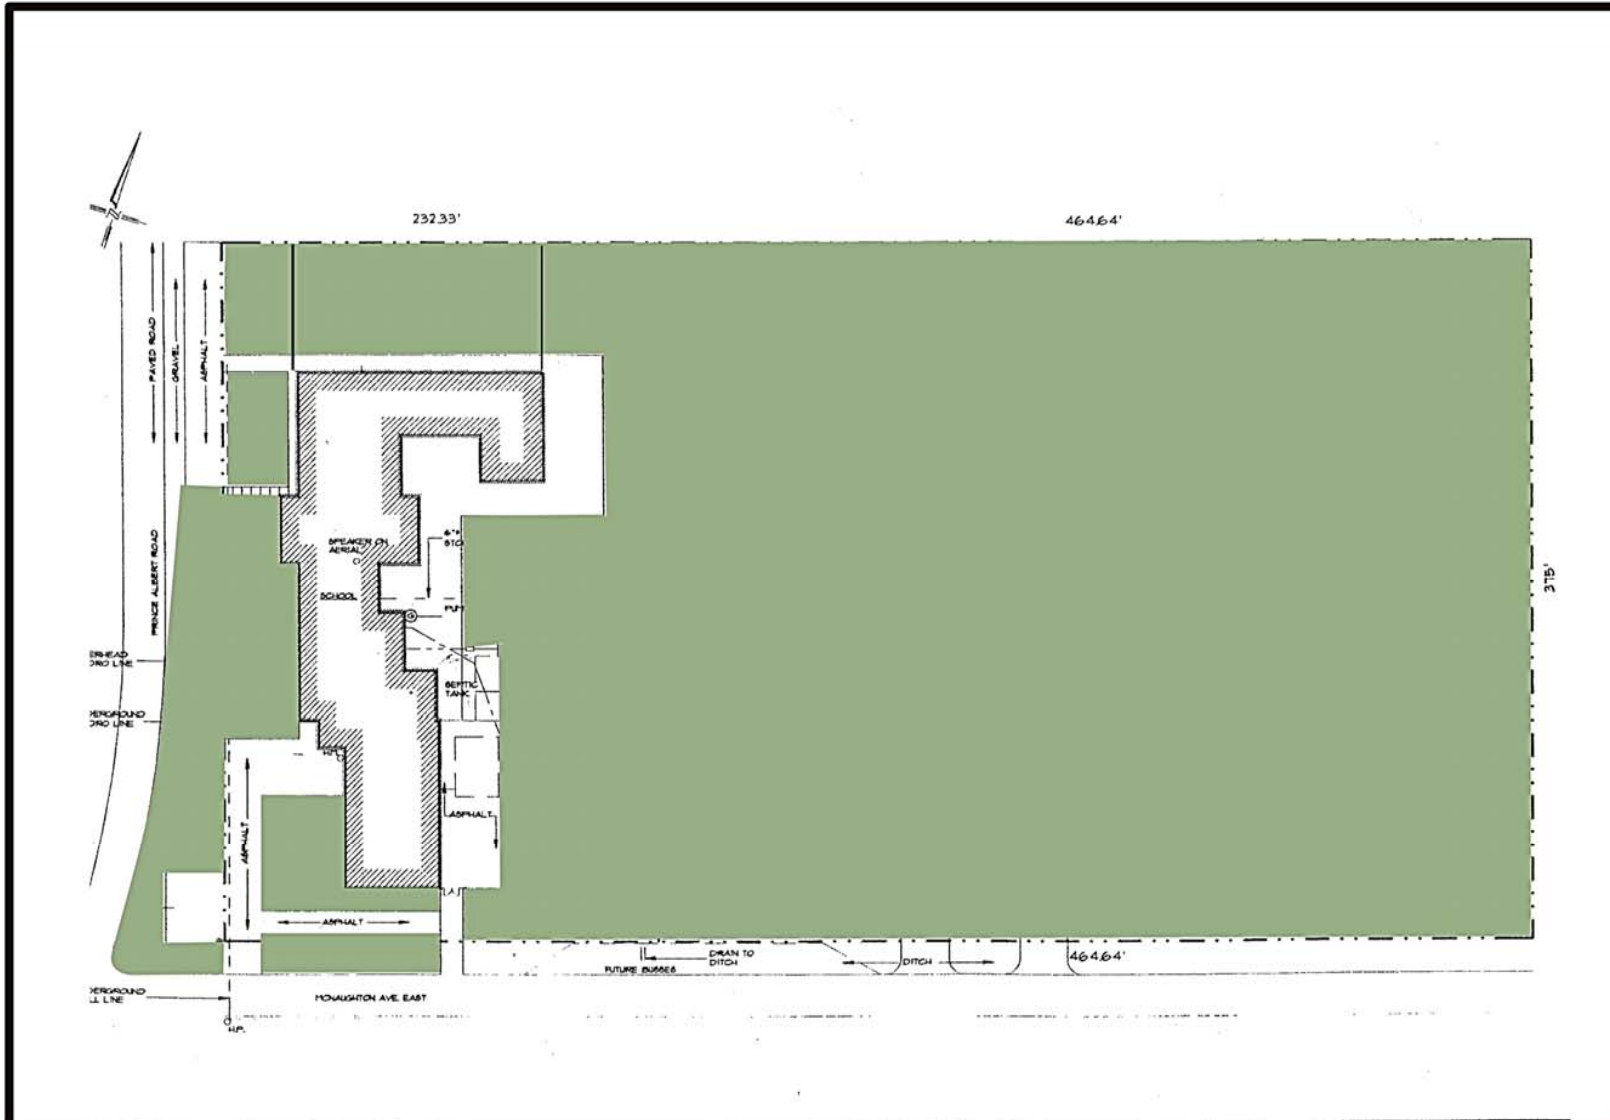


**ST. CLAIR CATHOLIC
DISTRICT SCHOOL BOARD**
Lighting the Way ~ Rejoicing in Our Journey

ST VINCENT CATHOLIC SCHOOL
9399 MCNAUGHTON AVE CHATHAM ON.

| | |
|--------------------|-------|
| TOTAL SITE ACREAGE | 6.60: |
| GRASS ACREAGE | 5.47 |

JOHN VLASMAN
MARCH 2009

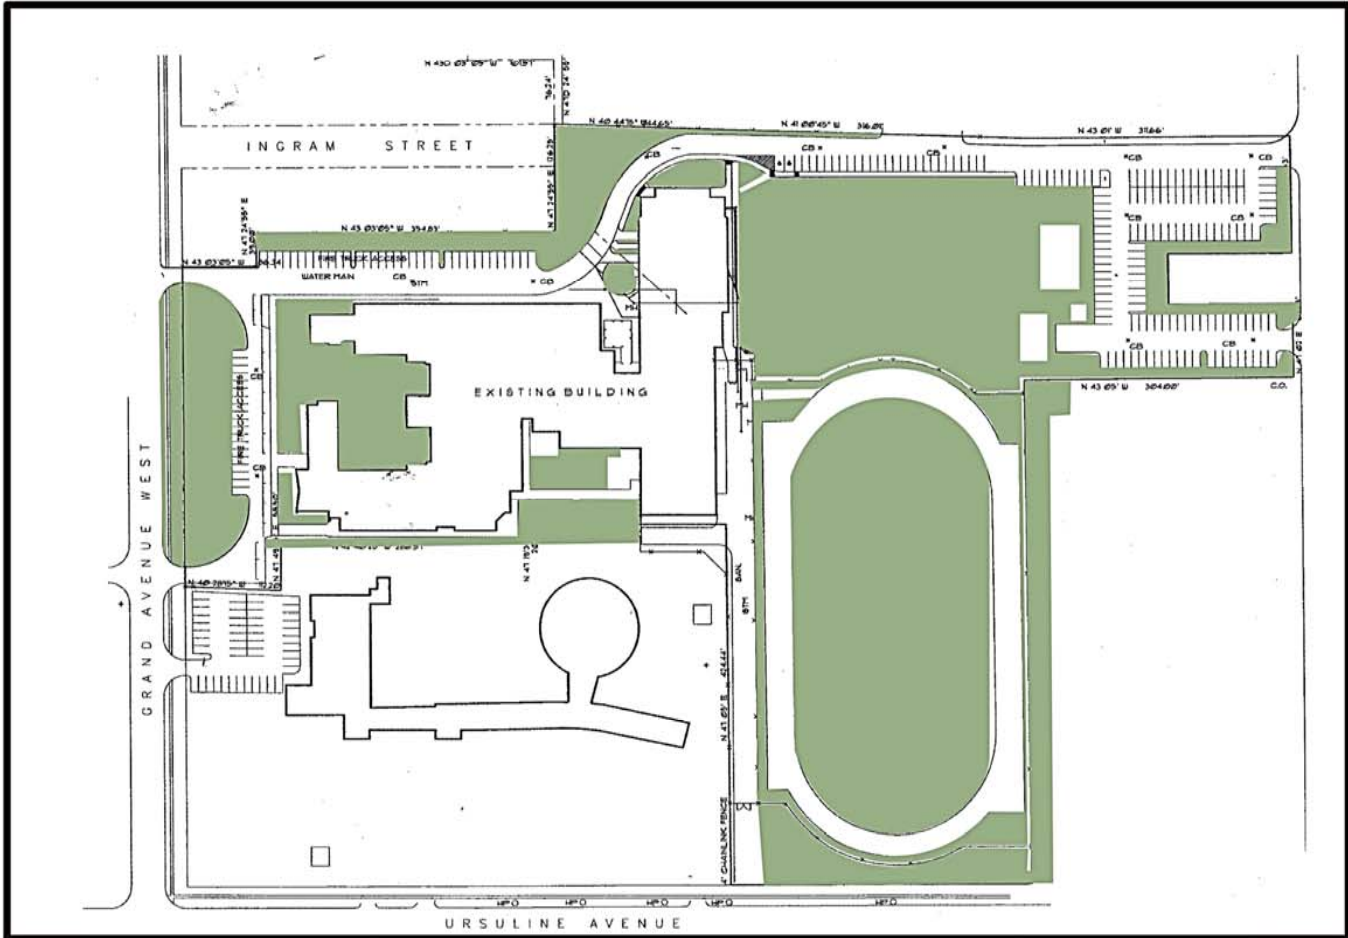

**ST. CLAIR CATHOLIC
DISTRICT SCHOOL BOARD**
Lighting the Way - Rejoicing in Our Journey

URSULINE COLLEGE CATHOLIC SCHOOL
.85 GRAND AVE W CHATHAM ON.

TOTAL SITE ACREAGE 15.06
GRASS ACREAGE 10.19

JOHN J. ZSMAN
MARCH 2009