



ADDITIONS AND RENOVATIONS TO ST. ANNE CATHOLIC SCHOOL SITE PLAN

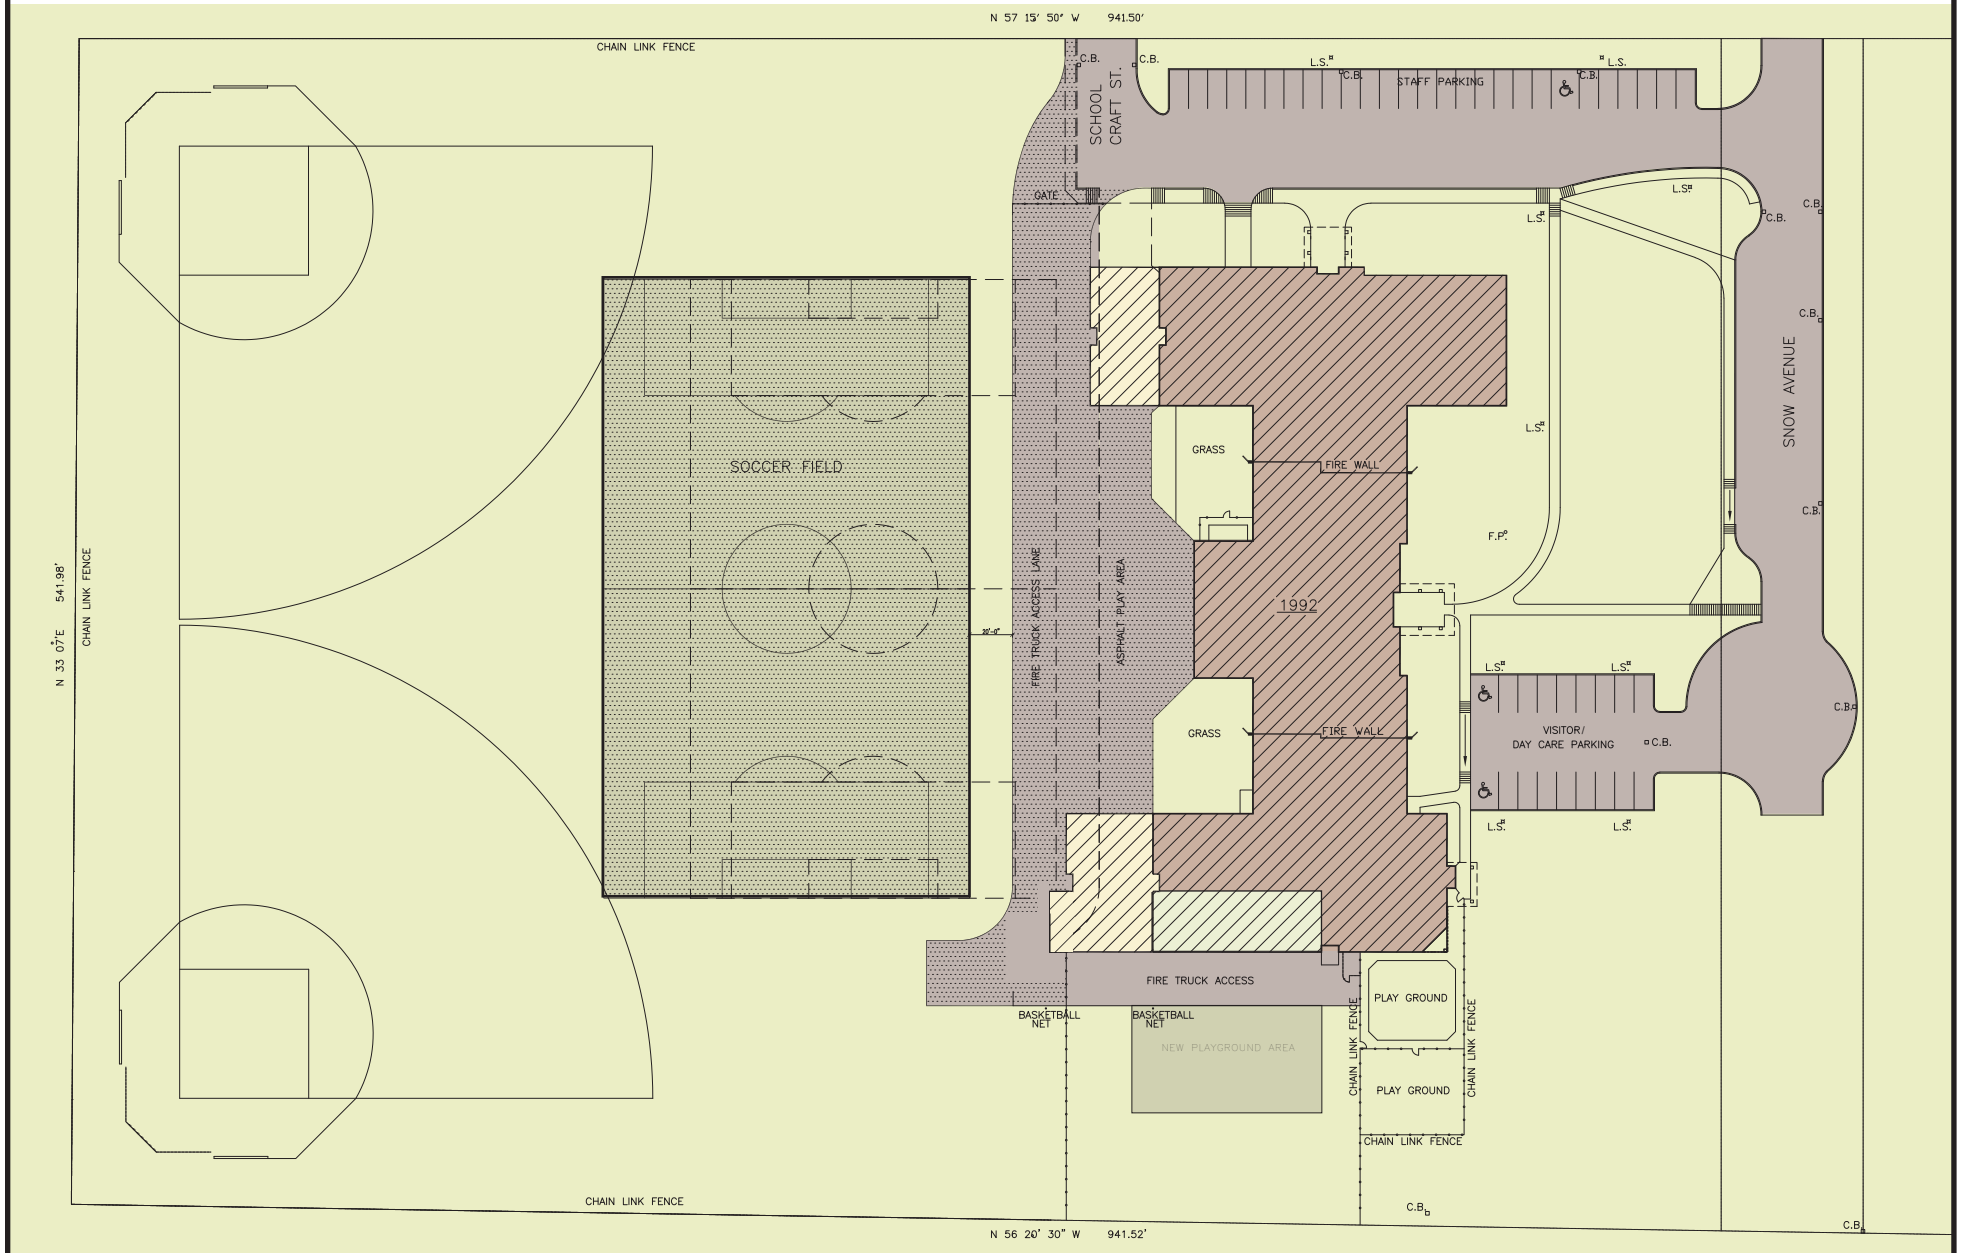


ADDITIONS AND RENOVATIONS TO
ST. ANNE CATHOLIC SCHOOL
KEY PLAN


Two new classrooms

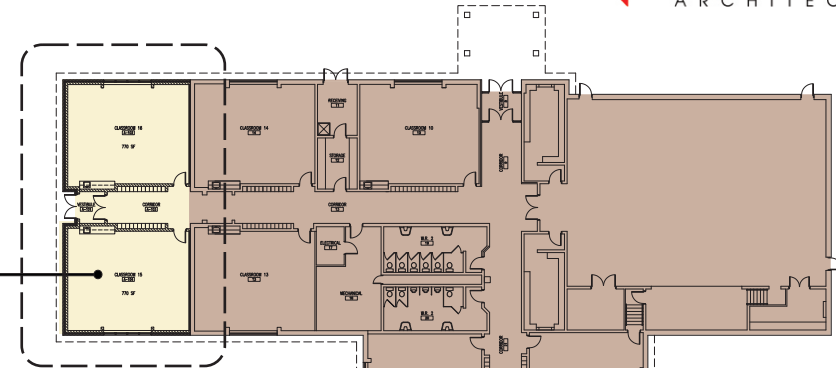


Two new kindergarten classrooms

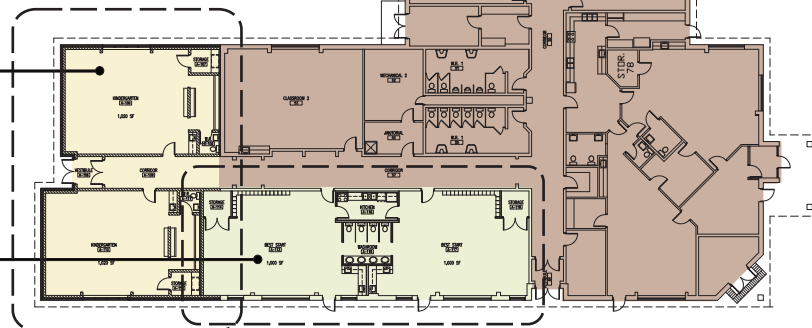

Existing kindergarten classrooms
to be converted to two 'Best Start'
rooms

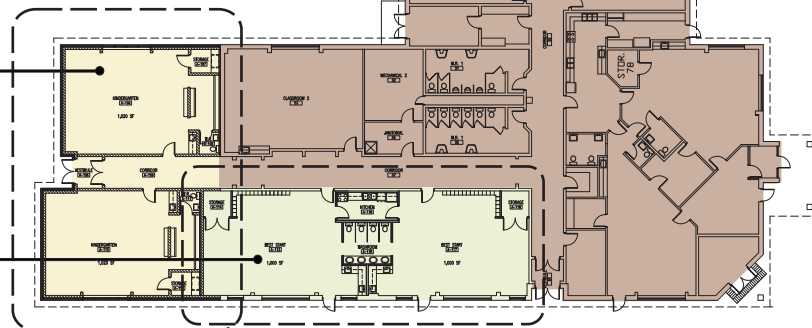

ADDITIONS AND RENOVATIONS TO
ST. ANNE CATHOLIC SCHOOL
CLASSROOM ADDITION

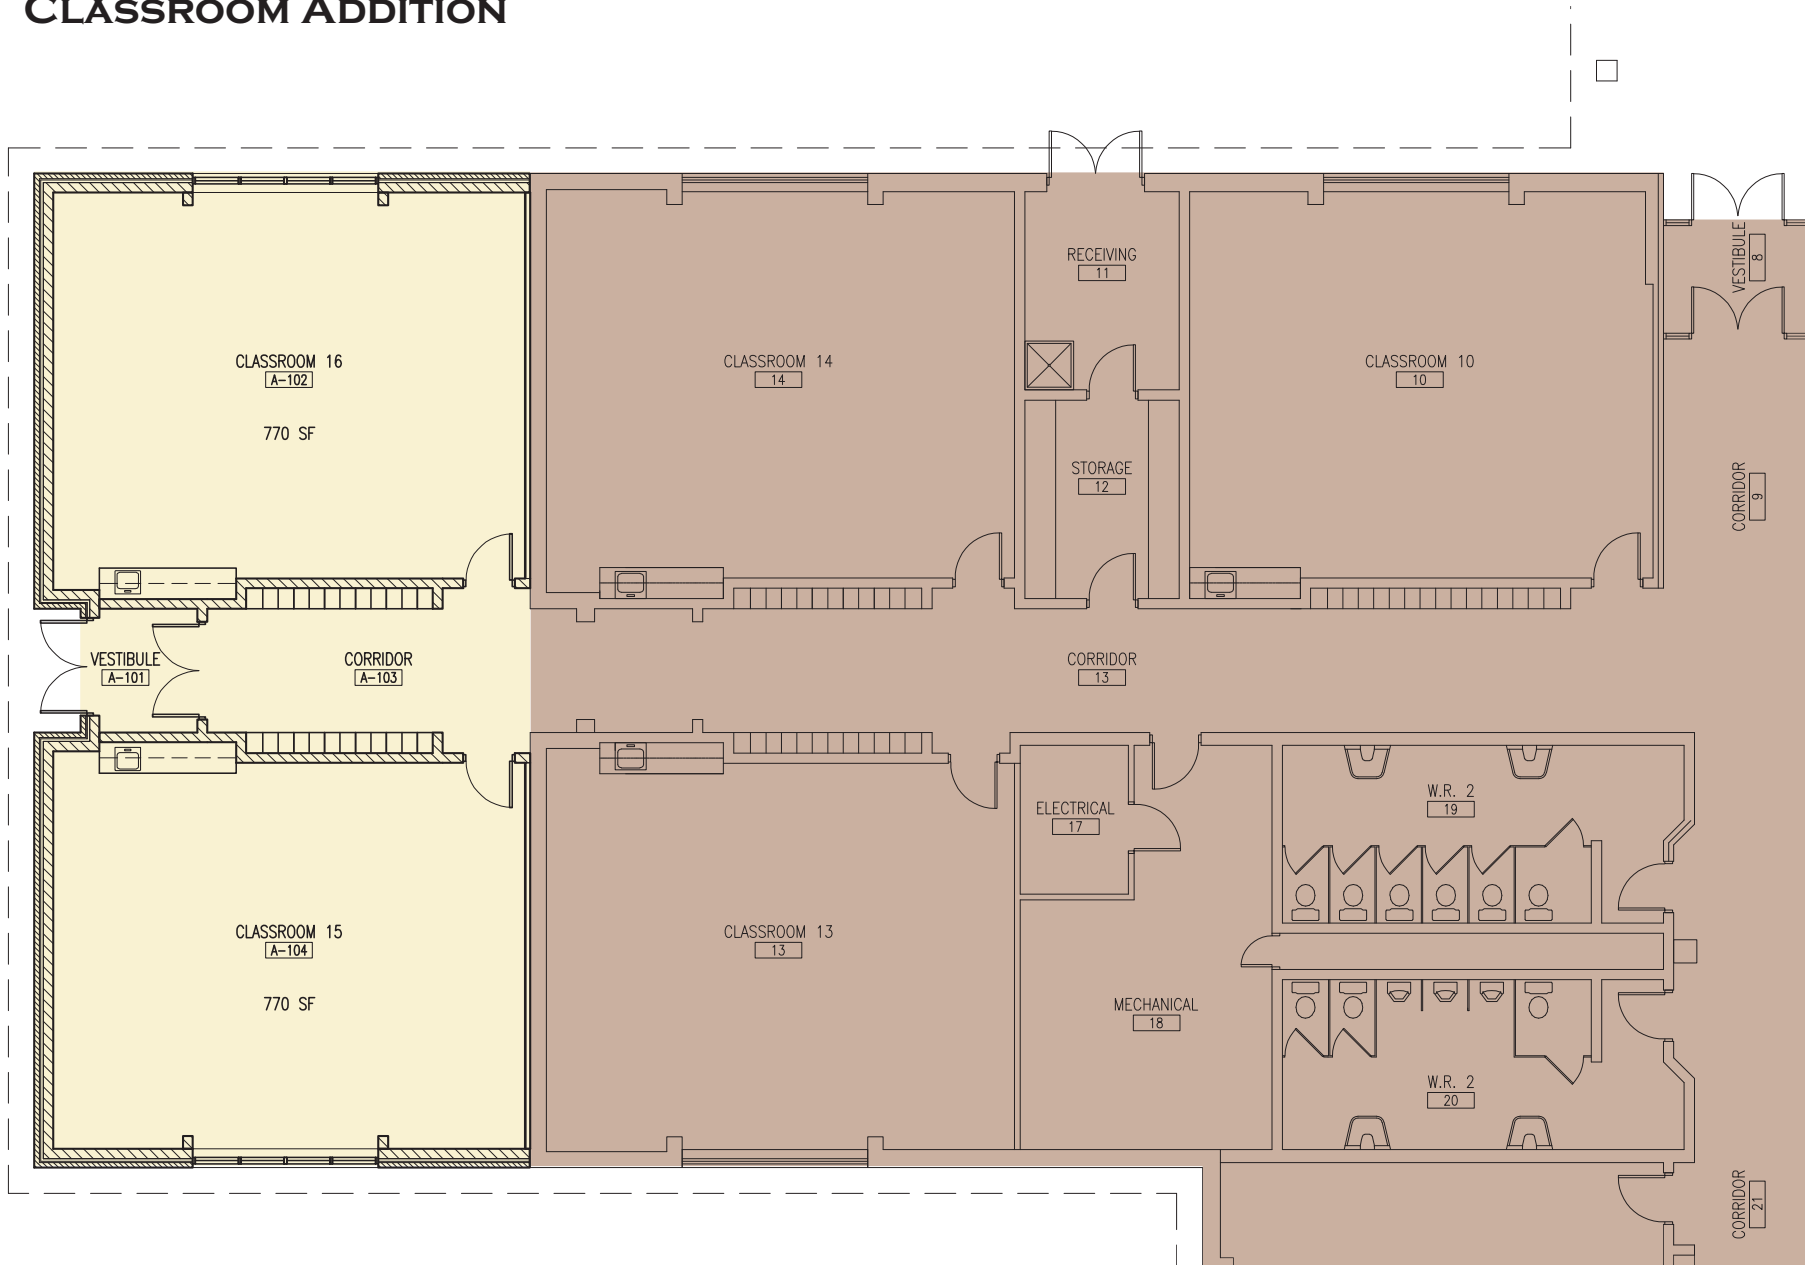

ADDITIONS AND RENOVATIONS TO
ST. ANNE CATHOLIC SCHOOL
KINDERGARTEN & BEST STARTS

